
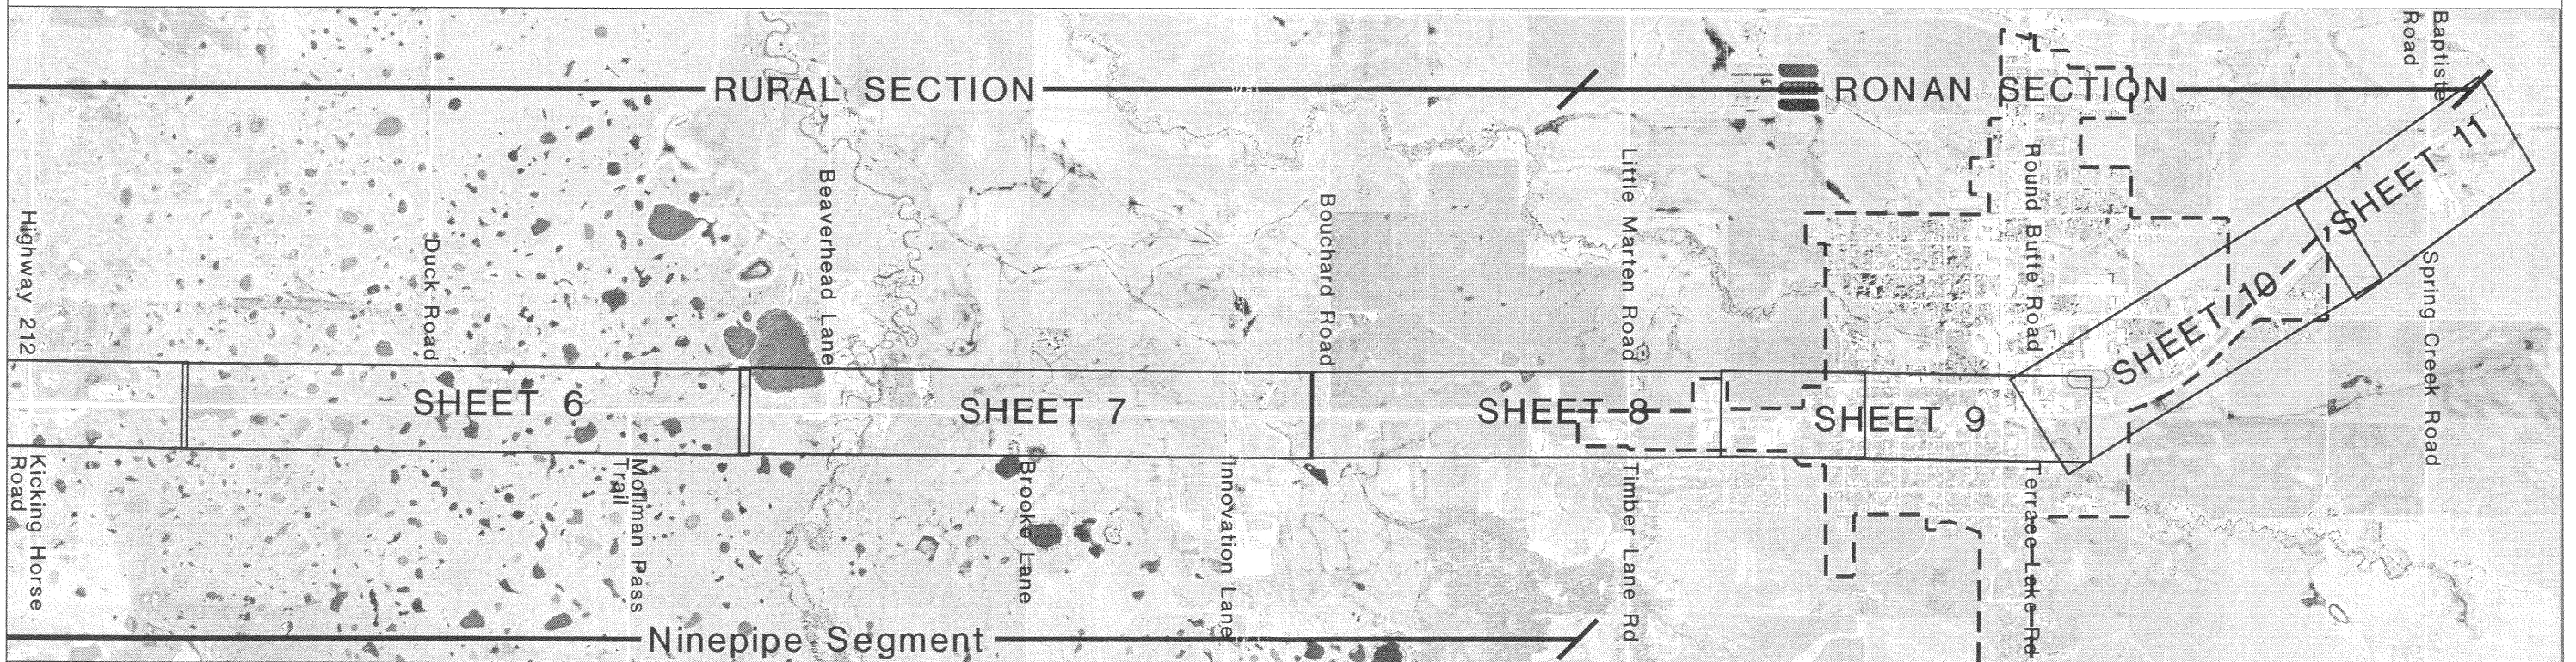


APPENDIX E

Maps

This page intentionally left blank.




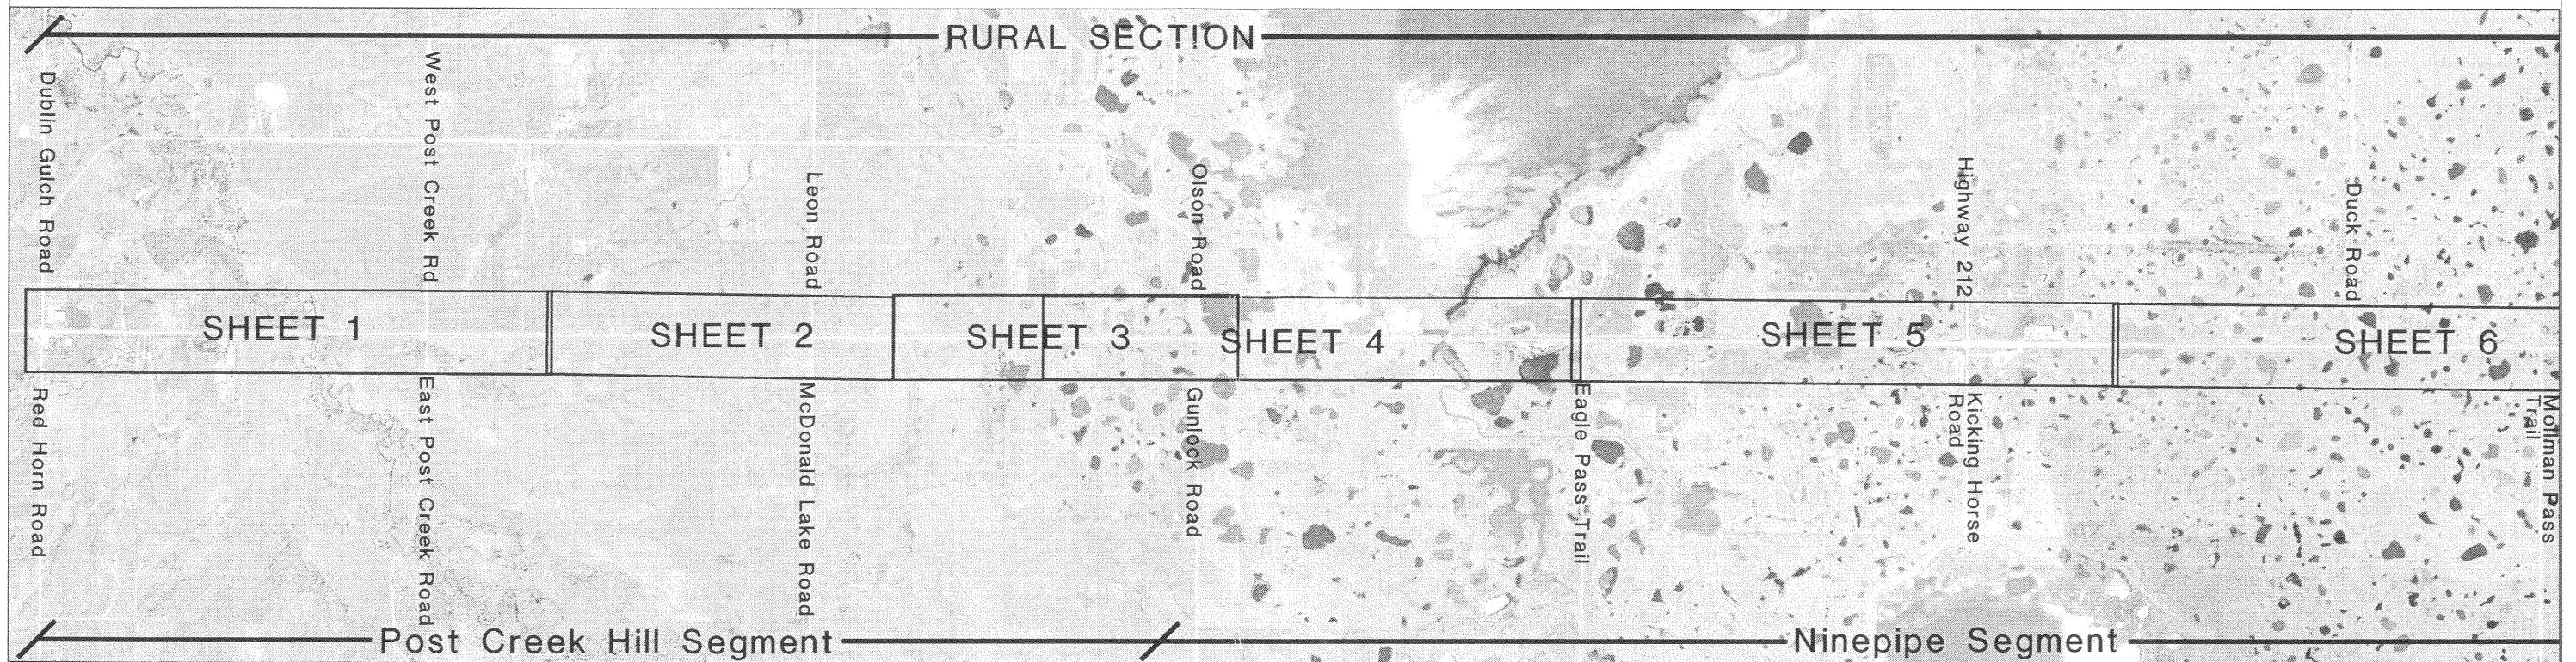


DATE:
DRAFT-AUG 2004


Sheet Index

US 93 NINEPIPE/RONAN SEIS US 93 Ninepipe/Ronan Improvement Project



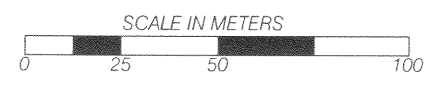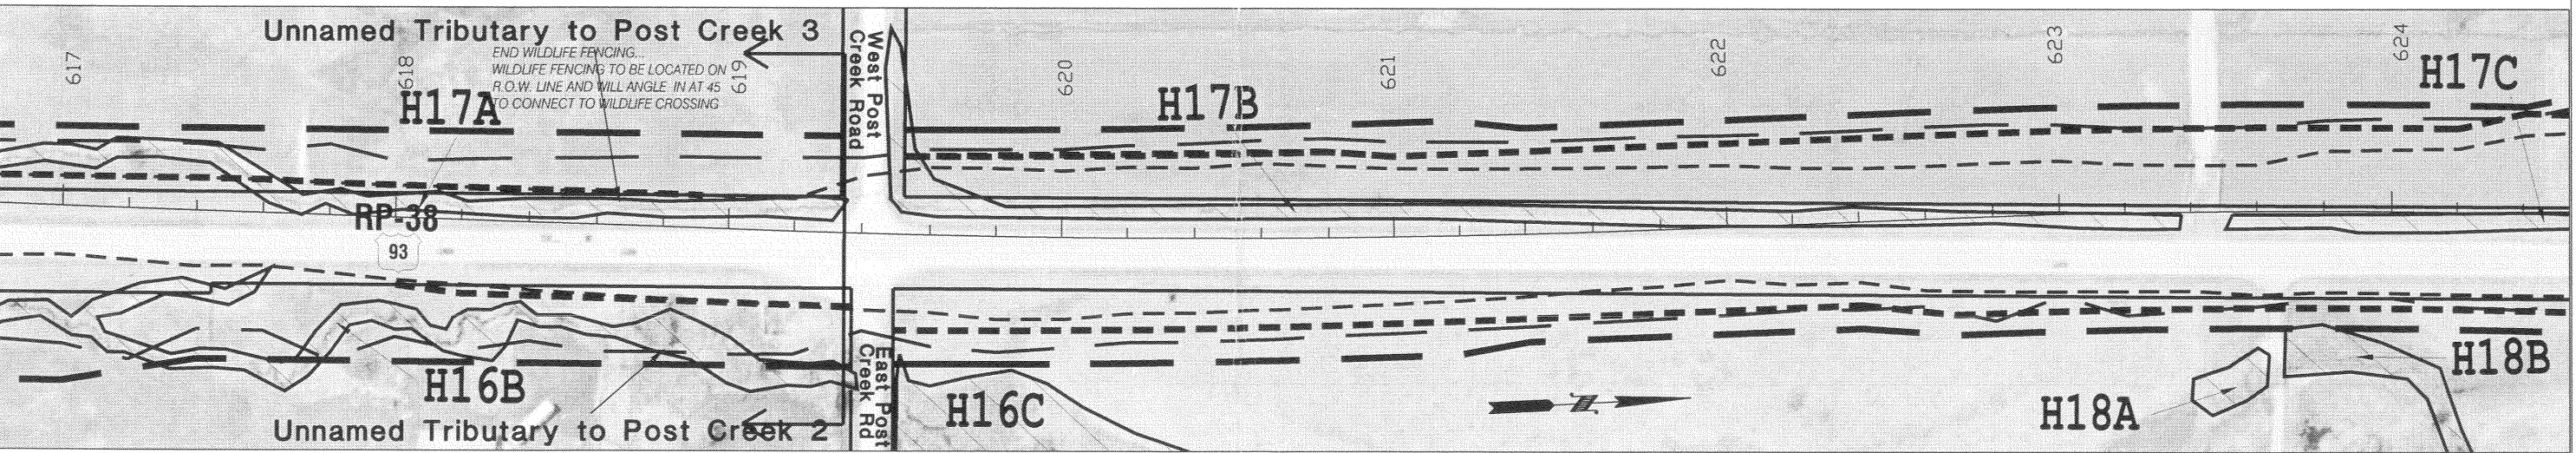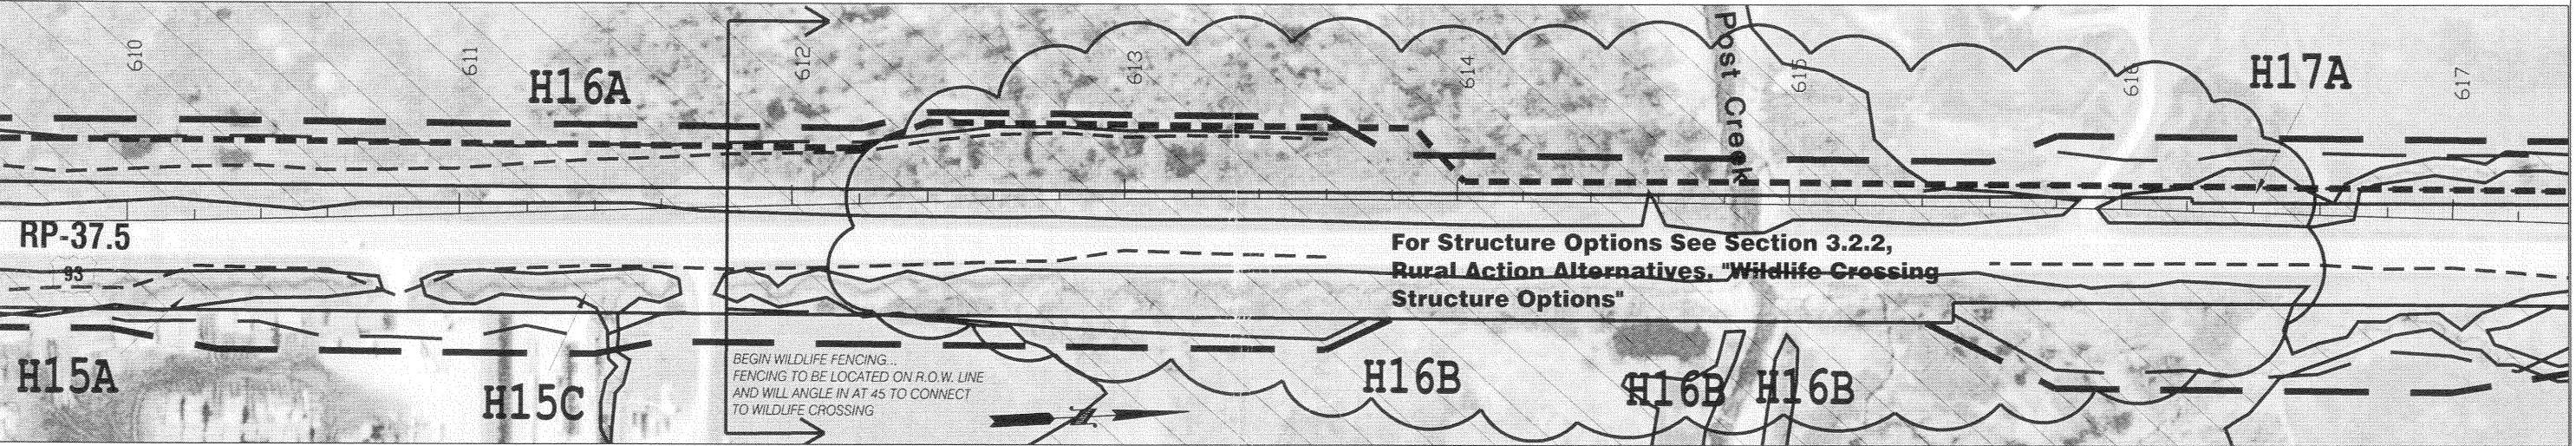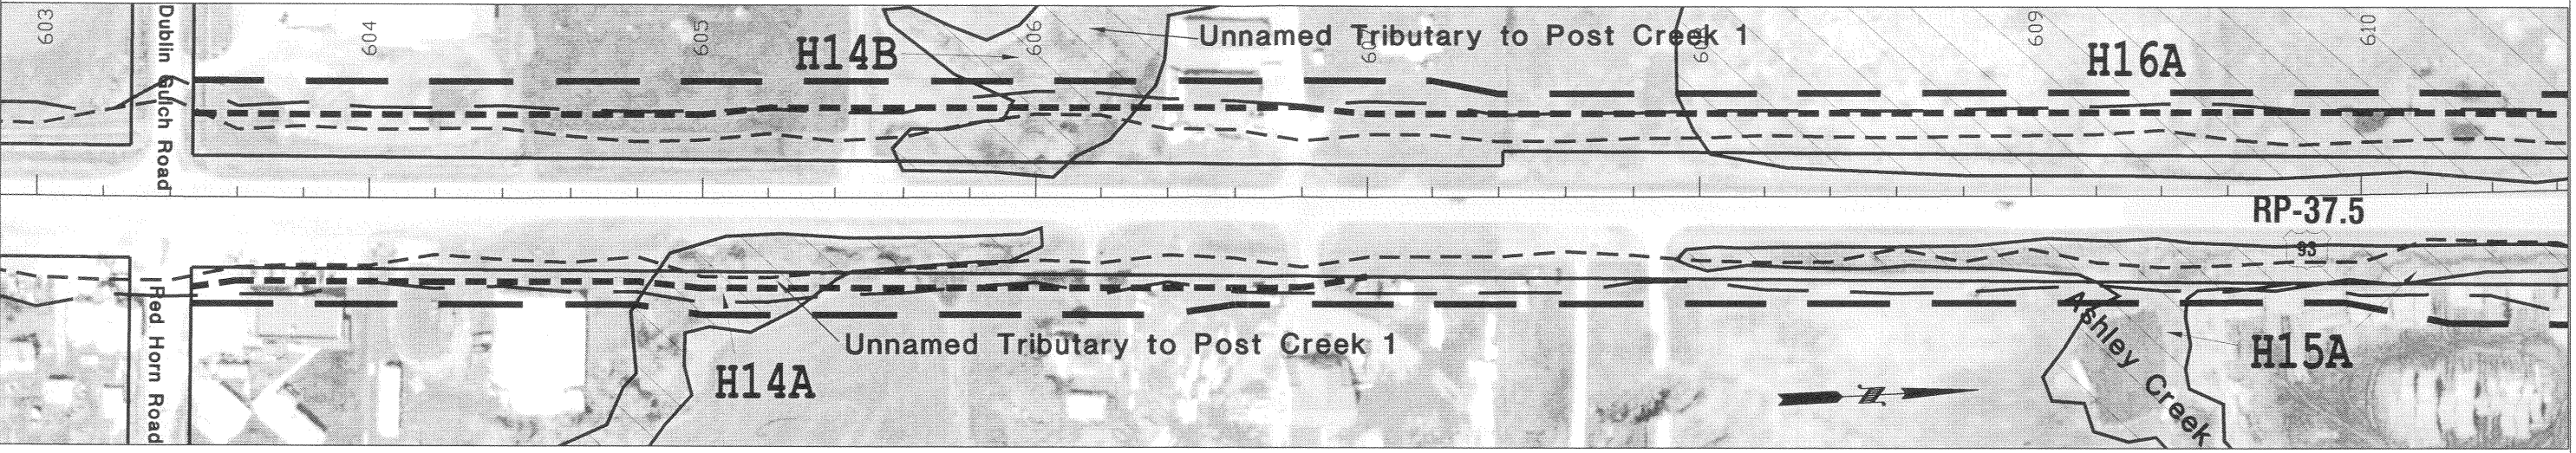



H30B Wetlands ID Number from Table 4.10-2, Characteristics of Wetlands

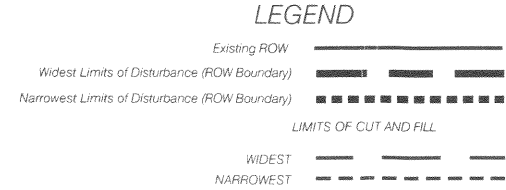

DATE: DRAFT-AUG 2004
SHEET NUMBER 1 OF 11

US 93 NINEPIPE/RONAN SEIS
US 93 Ninepipe/Ronan Improvement Project




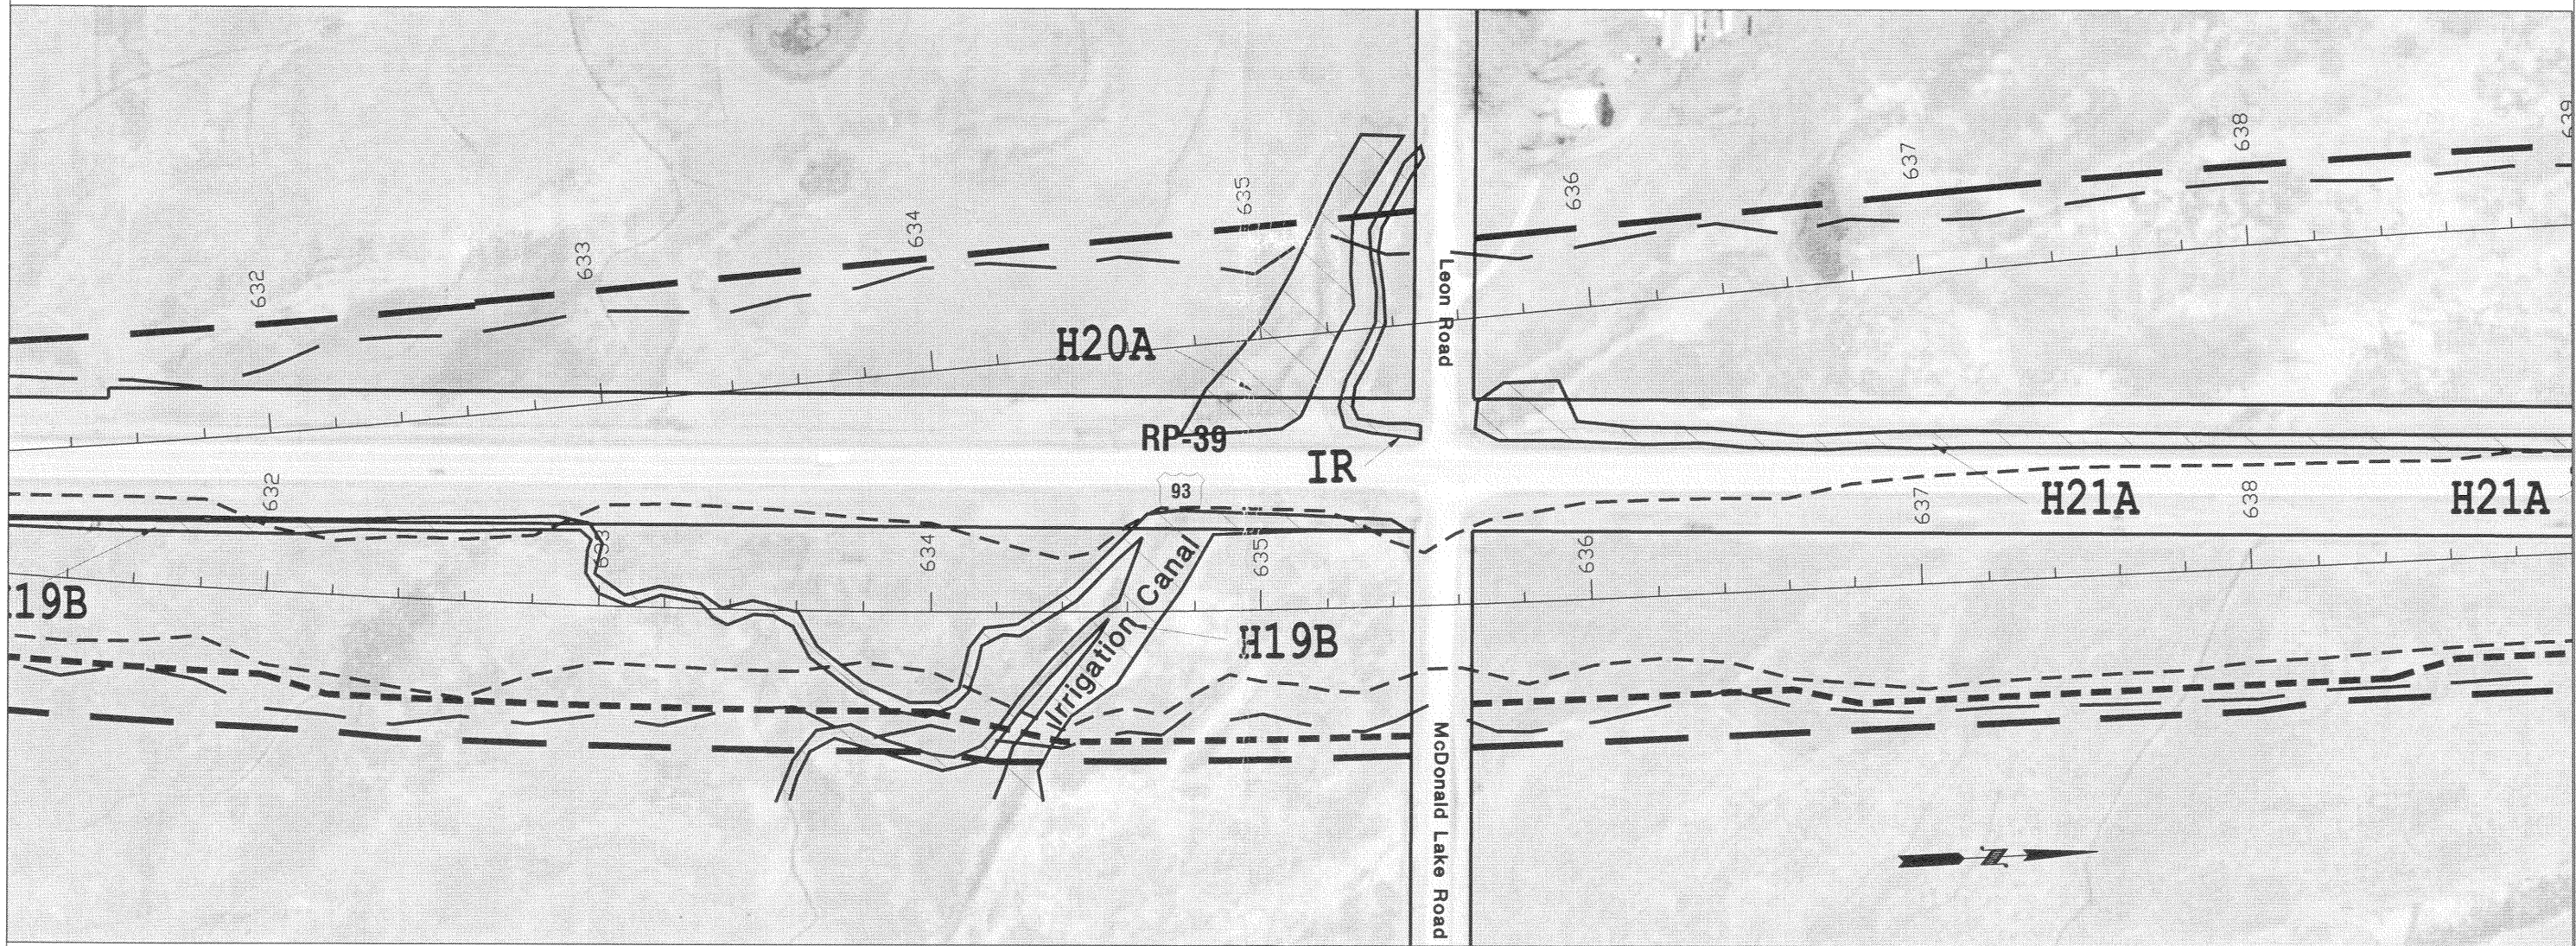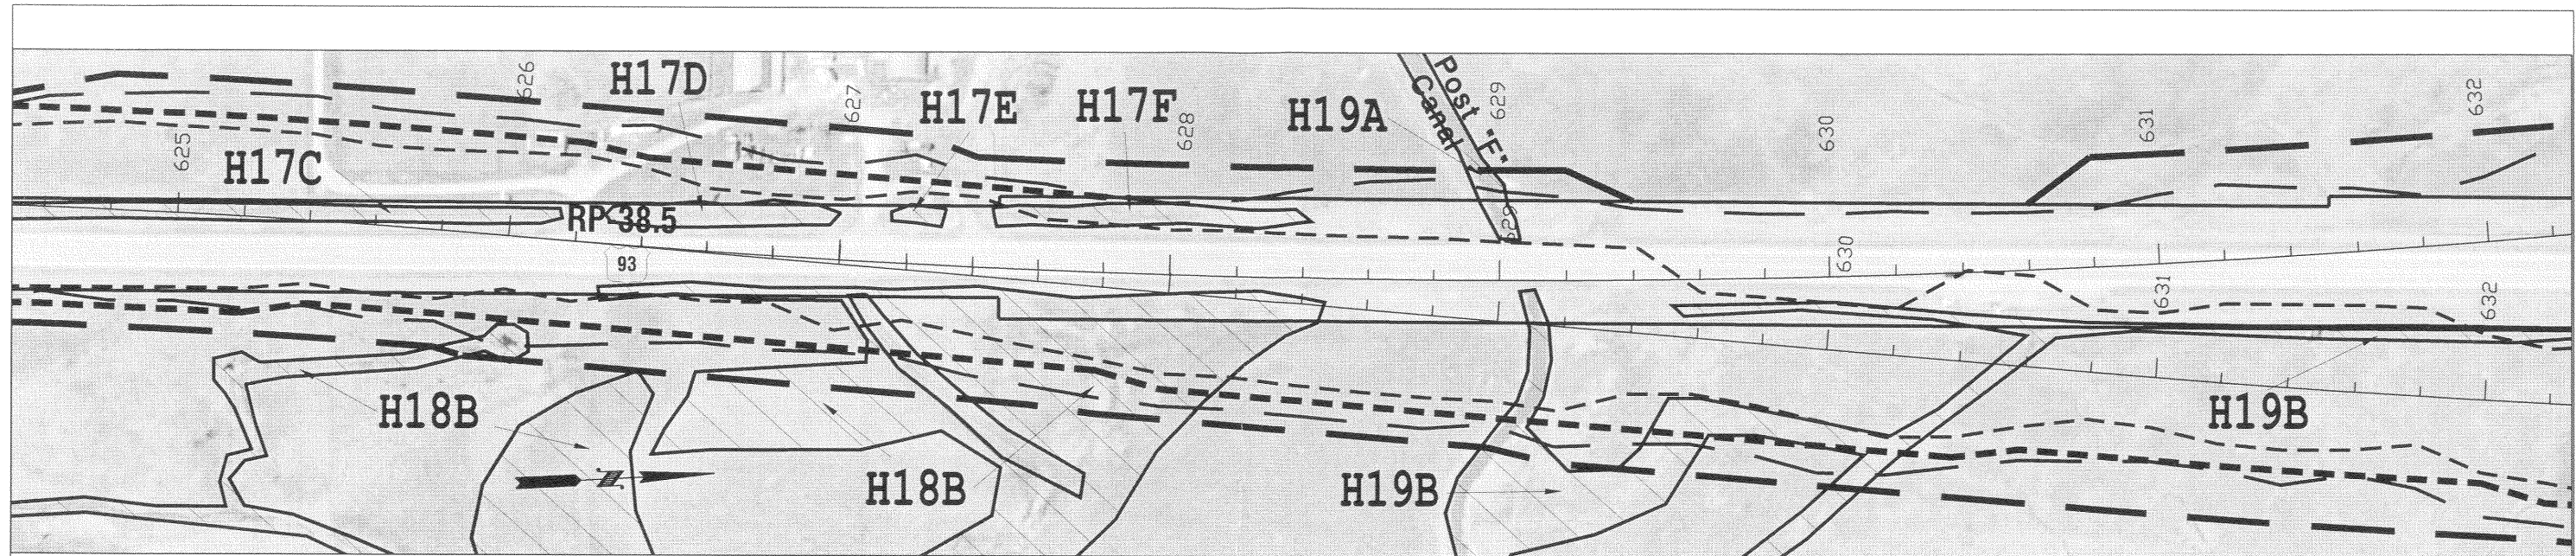

LEGEND

- Existing ROW —————
- Widest Limits of Disturbance (ROW Boundary) - - - - -
- Narrowest Limits of Disturbance (ROW Boundary)
- LIMITS OF CUT AND FILL
- WIDEST —————
- NARROWEST - - - - -



H30B Wetlands ID Number from
Table 4.10-2, Characteristics of
Wetlands

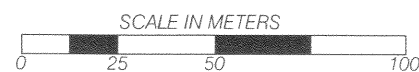

DATE:
DRAFT-AUG 2004
SHEET NUMBER
2 OF 11

US 93 NINEPIPE/RONAN SEIS
US 93 Ninepipe/Ronan Improvement Project




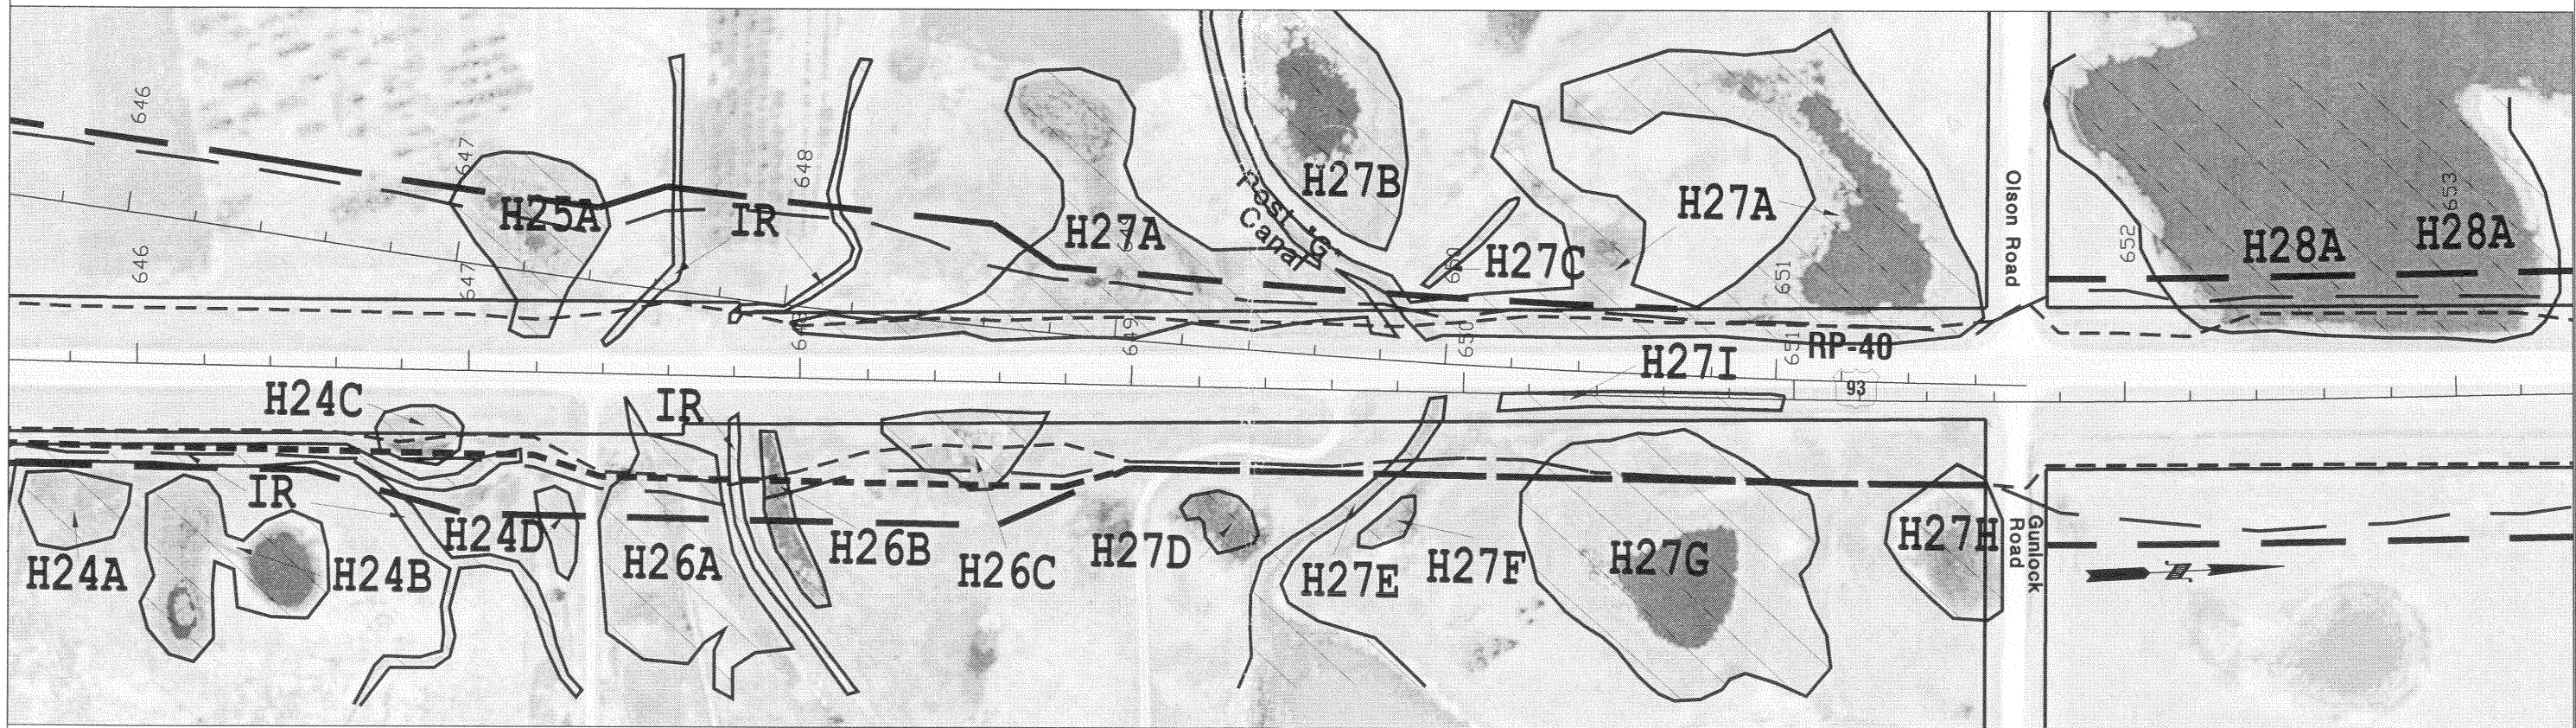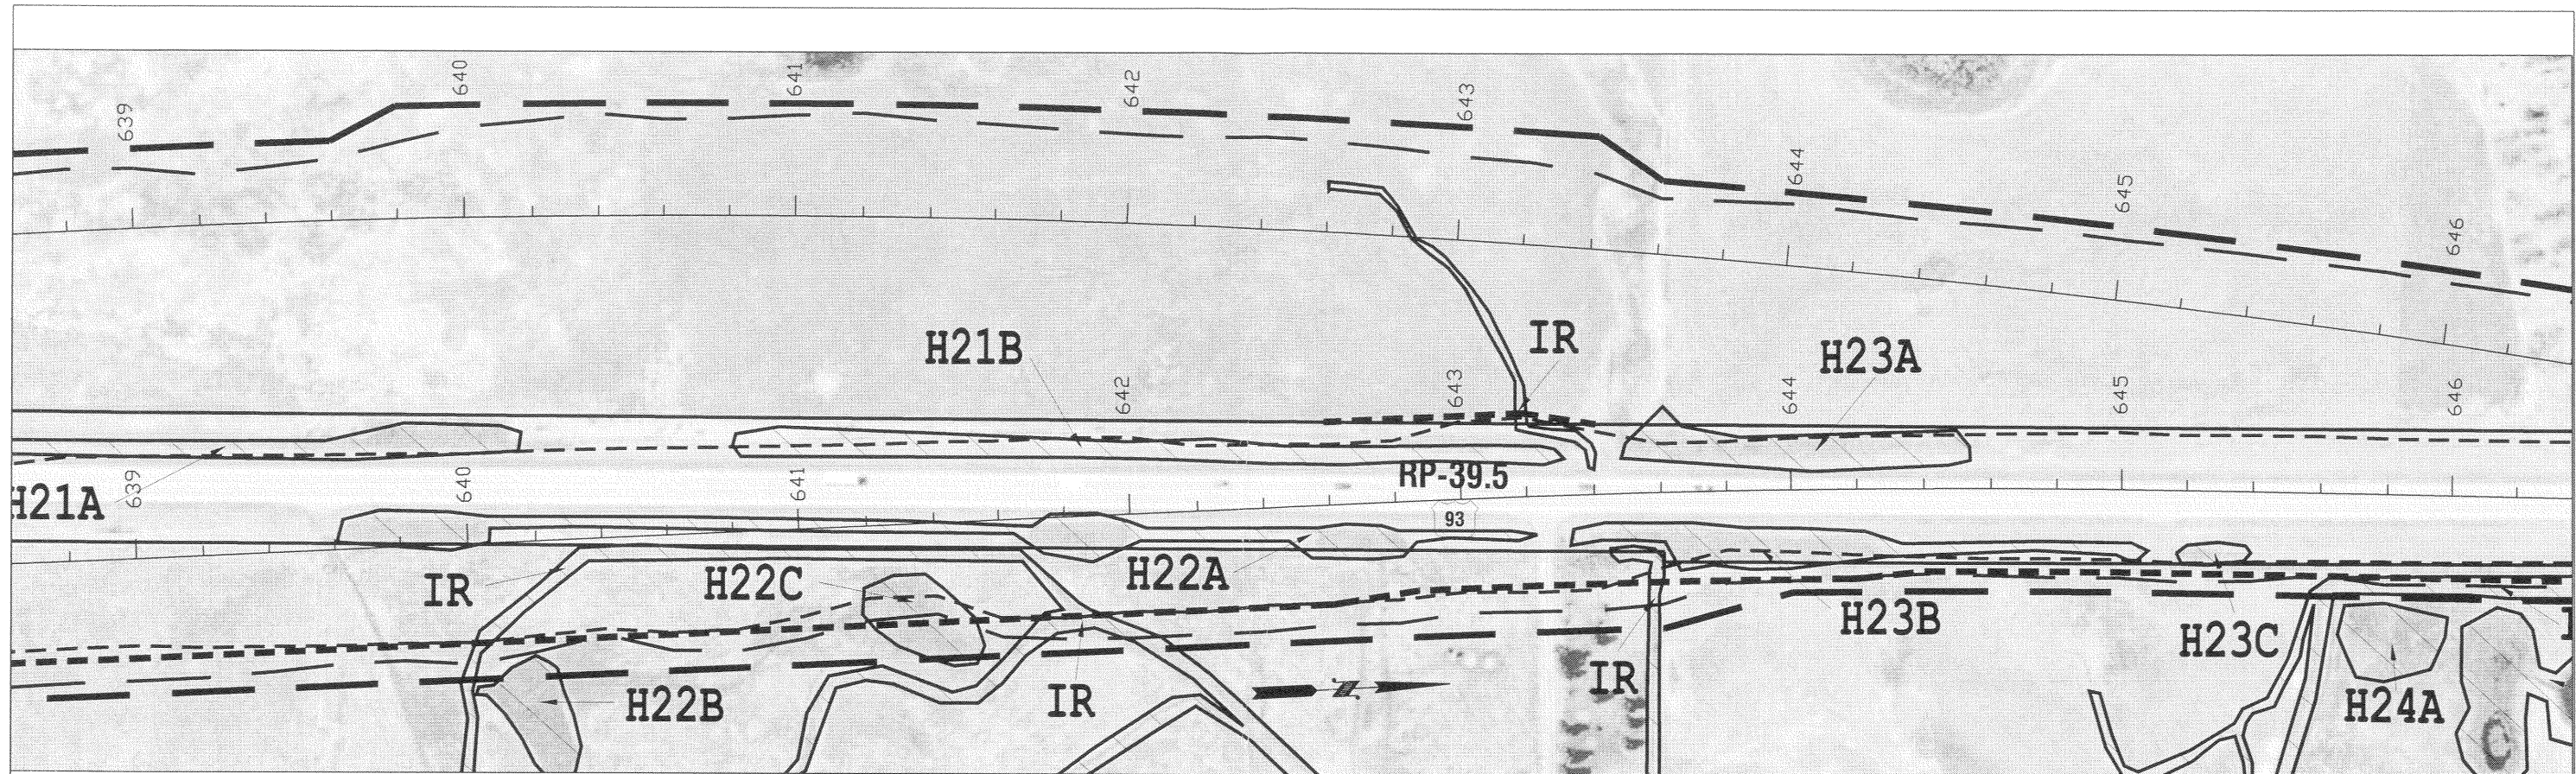

LEGEND

Existing ROW	---
Widest Limits of Disturbance (ROW Boundary)	---
Narrowest Limits of Disturbance (ROW Boundary)	---
LIMITS OF CUT AND FILL	
WIDEST	---
NARROWEST	---





H30B Wetlands ID Number from Table 4.10-2, Characteristics of Wetlands

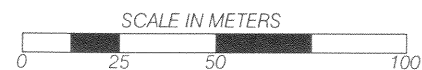


DATE:
DRAFT-AUG 2004
SHEET NUMBER
3 OF 11

US 93 NINEPIPE/RONAN SEIS
US 93 Ninepipe/Ronan Improvement Project



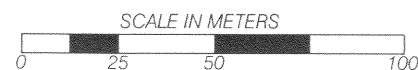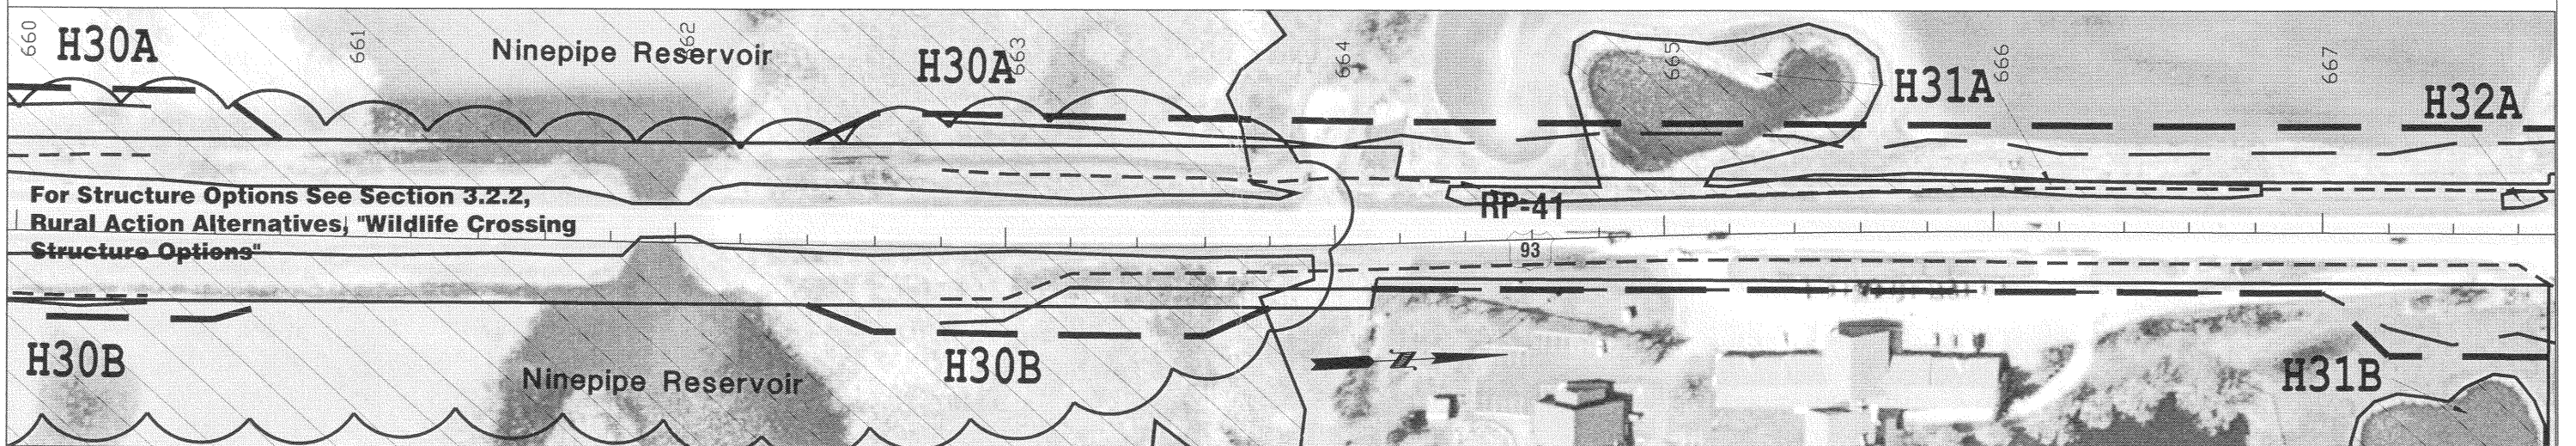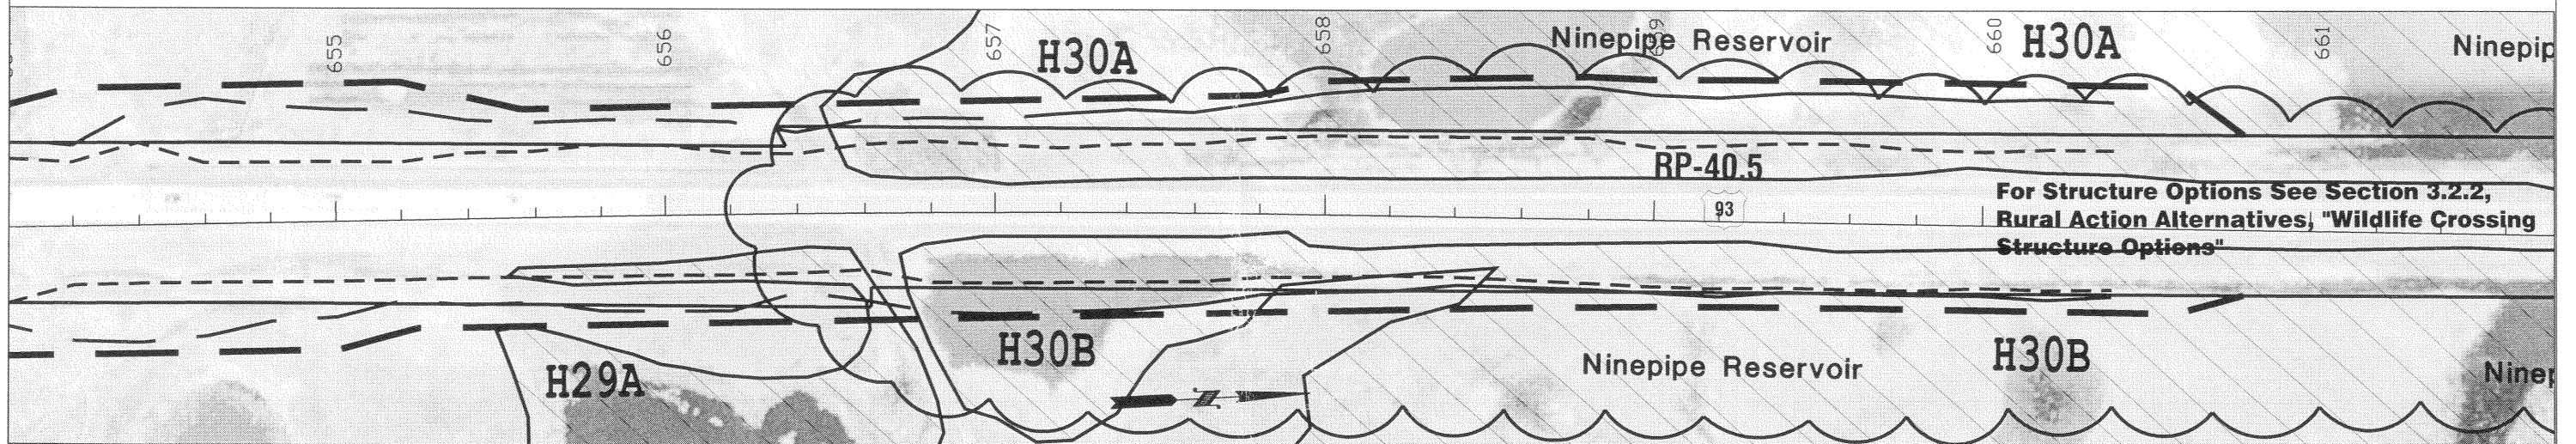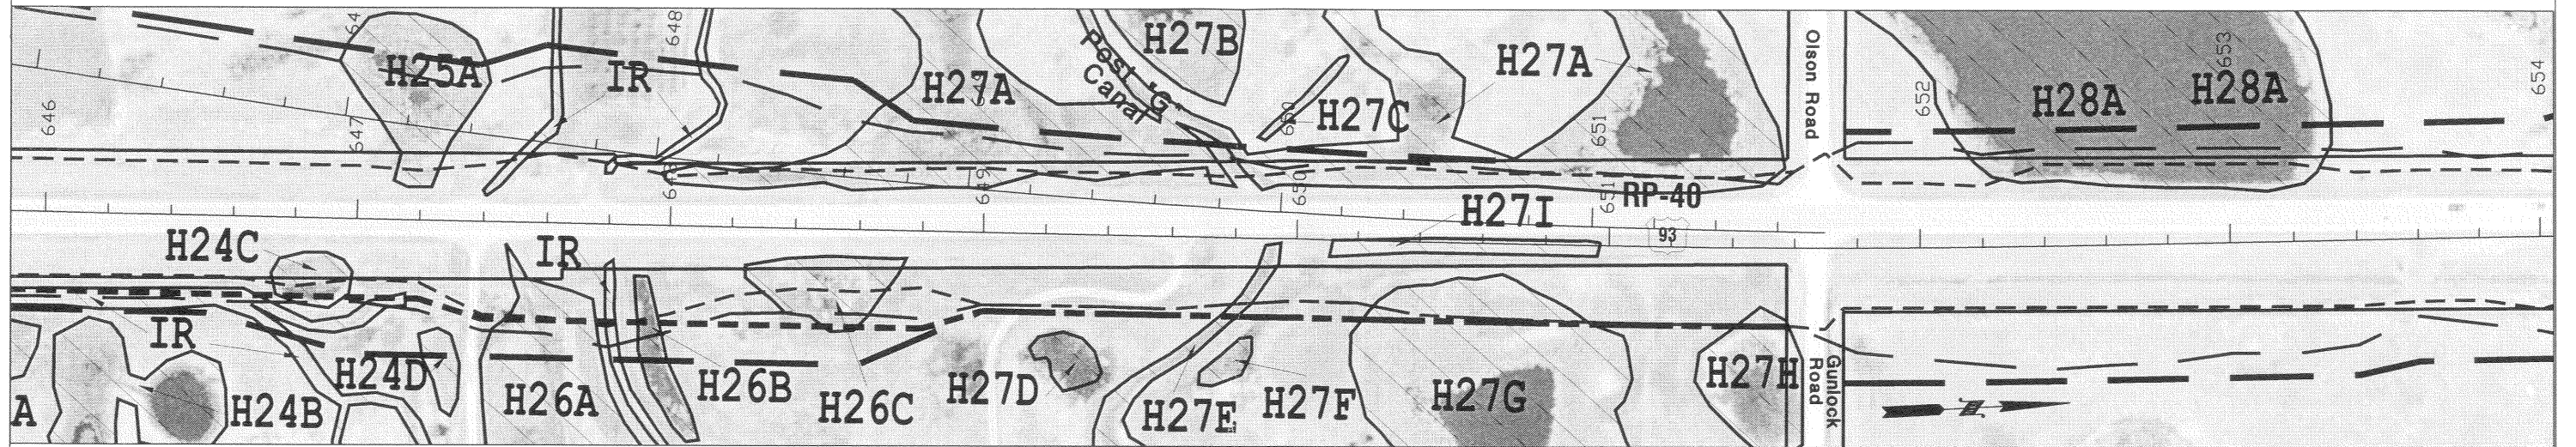




H30B Wetlands ID Number from Table 4.10-2, Characteristics of Wetlands

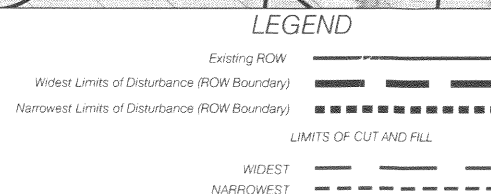

DATE
DRAFT-AUG 2004
SHEET NUMBER
4 OF 11

US 93 NINEPIPE/RONAN SEIS
US 93 Ninepipe/Ronan Improvement Project



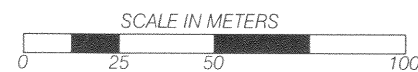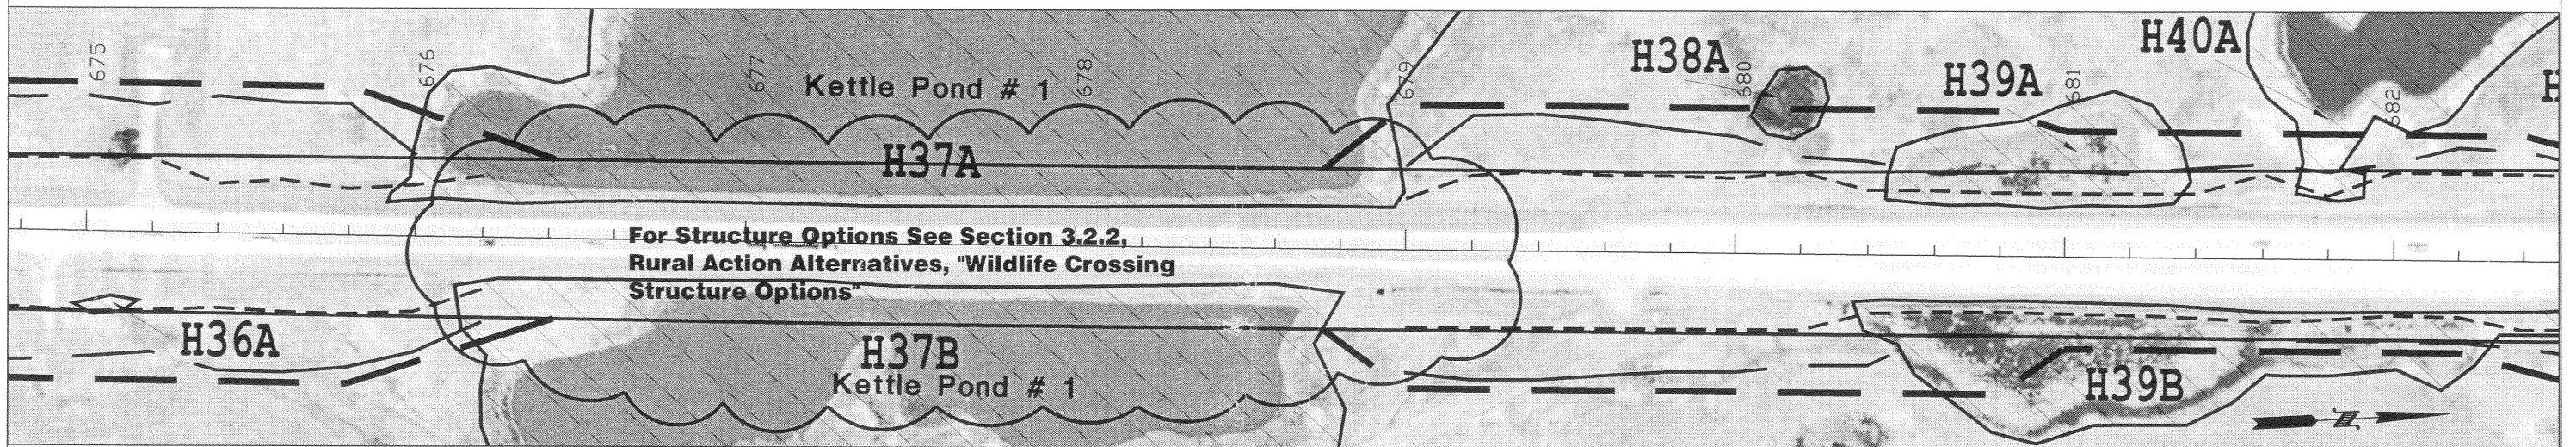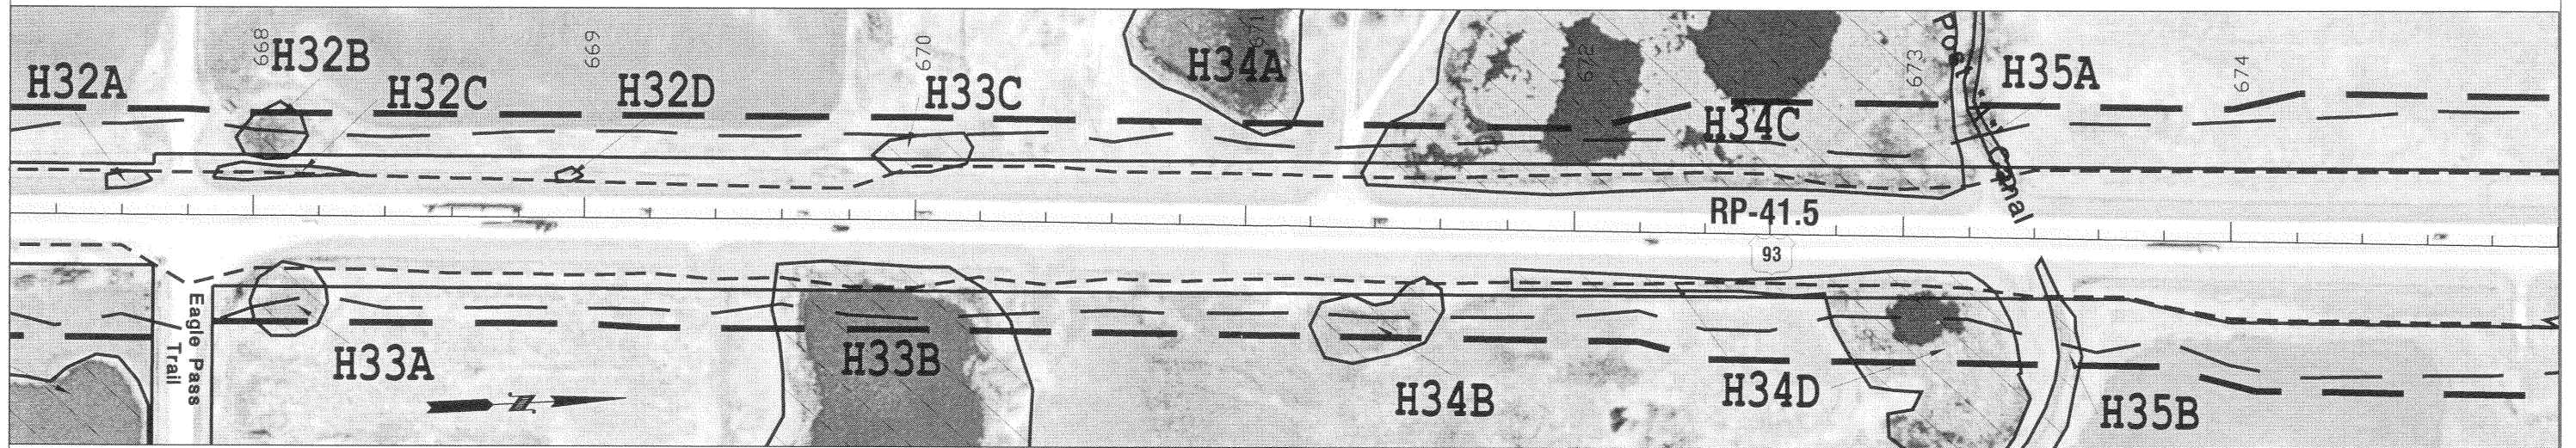

H30B Wetlands ID Number from Table 4.10-2, Characteristics of Wetlands


LEGEND

Existing ROW	—
Widest Limits of Disturbance (ROW Boundary)	---
Narrowest Limits of Disturbance (ROW Boundary)
LIMITS OF CUT AND FILL	
WIDEST	---
NARROWEST

DATE:
DRAFT-AUG 2004
SHEET NUMBER
5 OF 11



US 93 NINEPIPE/RONAN SEIS
US 93 Ninepipe/Ronan Improvement Project



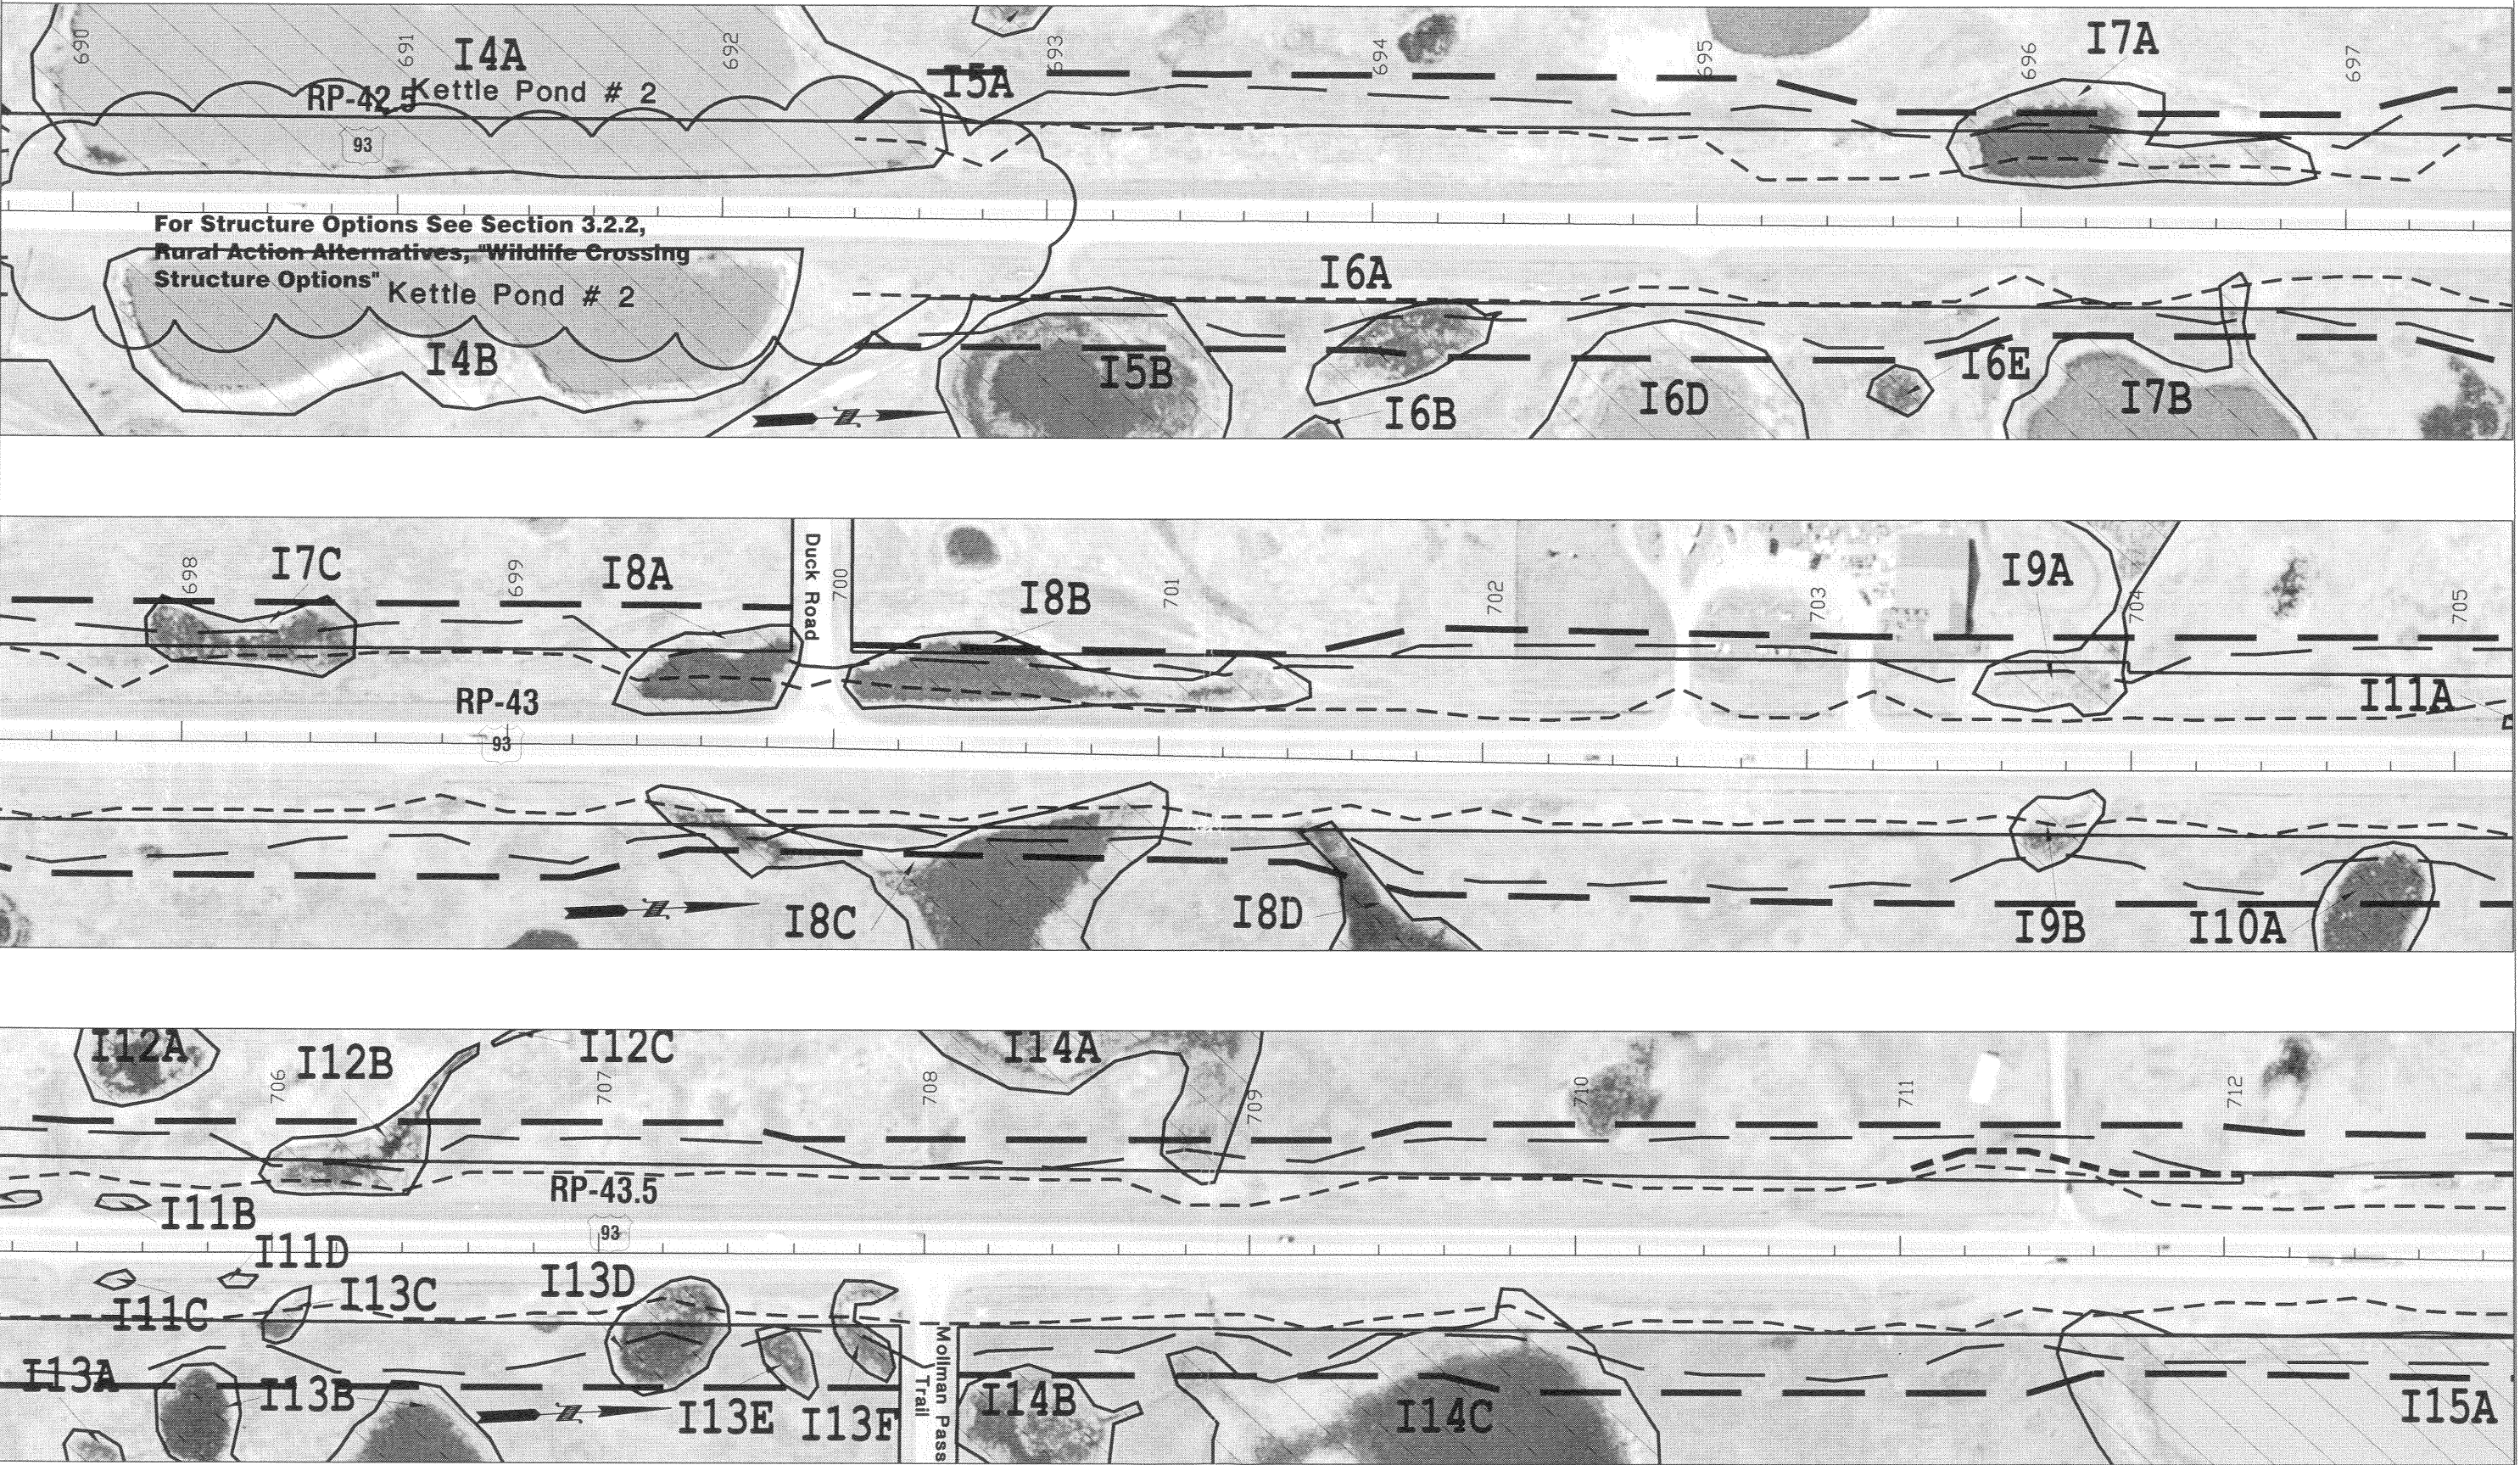

For Structure Options See Section 3.2.2,
Rural Action Alternatives, "Wildlife Crossing
Structure Options"

H30B Wetlands ID Number from
Table 4.10-2, Characteristics of
Wetlands

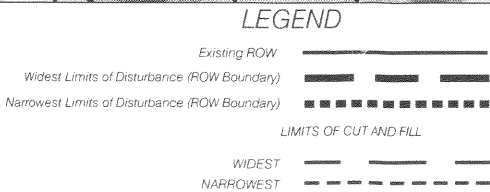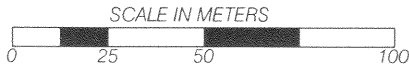






DATE
DRAFT-AUG 2004

SHEET NUMBER
6 OF 11

US 93 NINEPIPE/RONAN SEIS

US 93 Ninepipe/Ronan Improvement Project

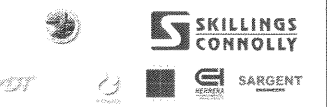

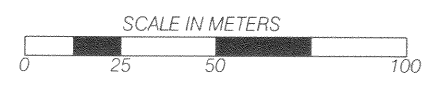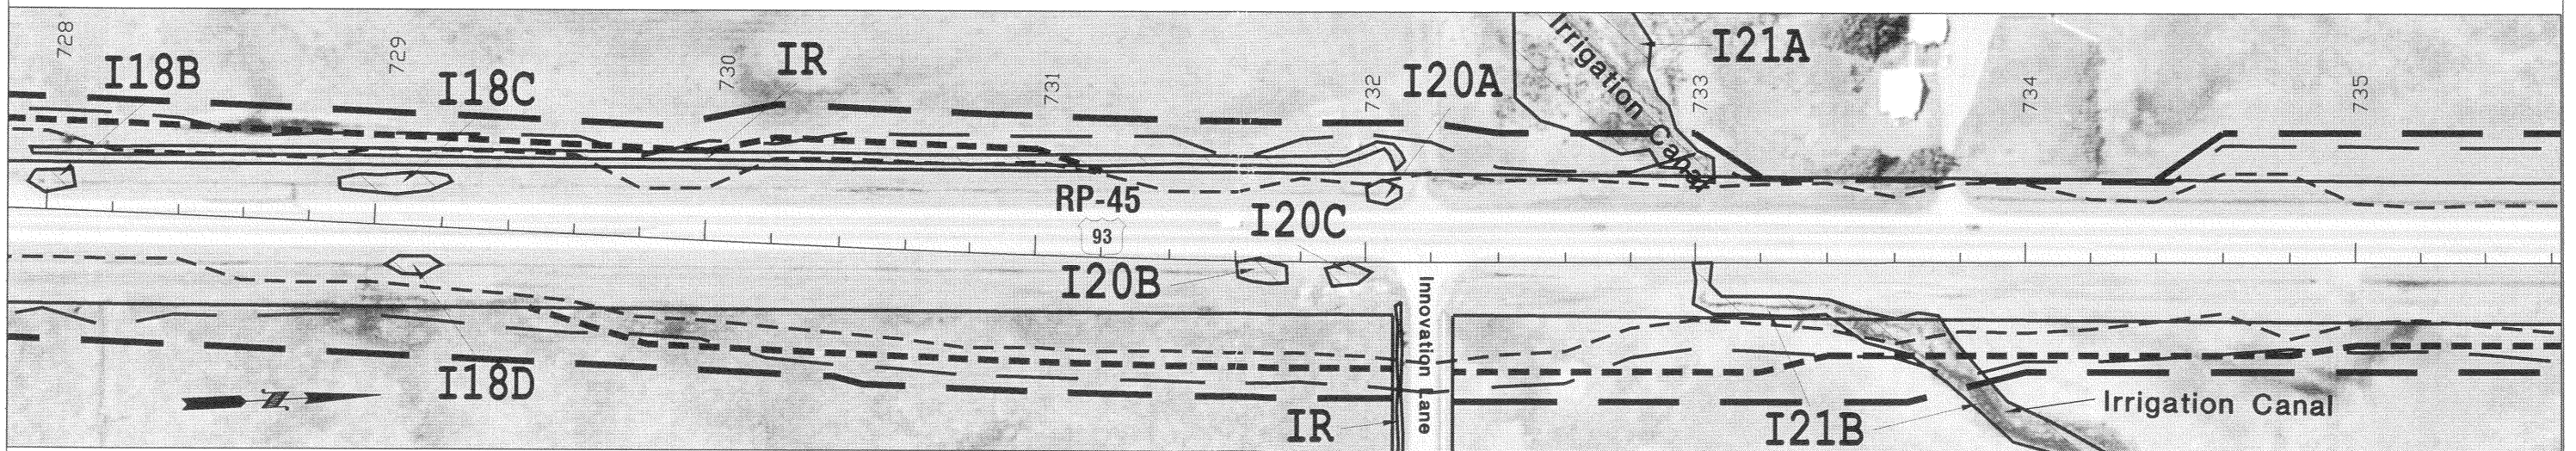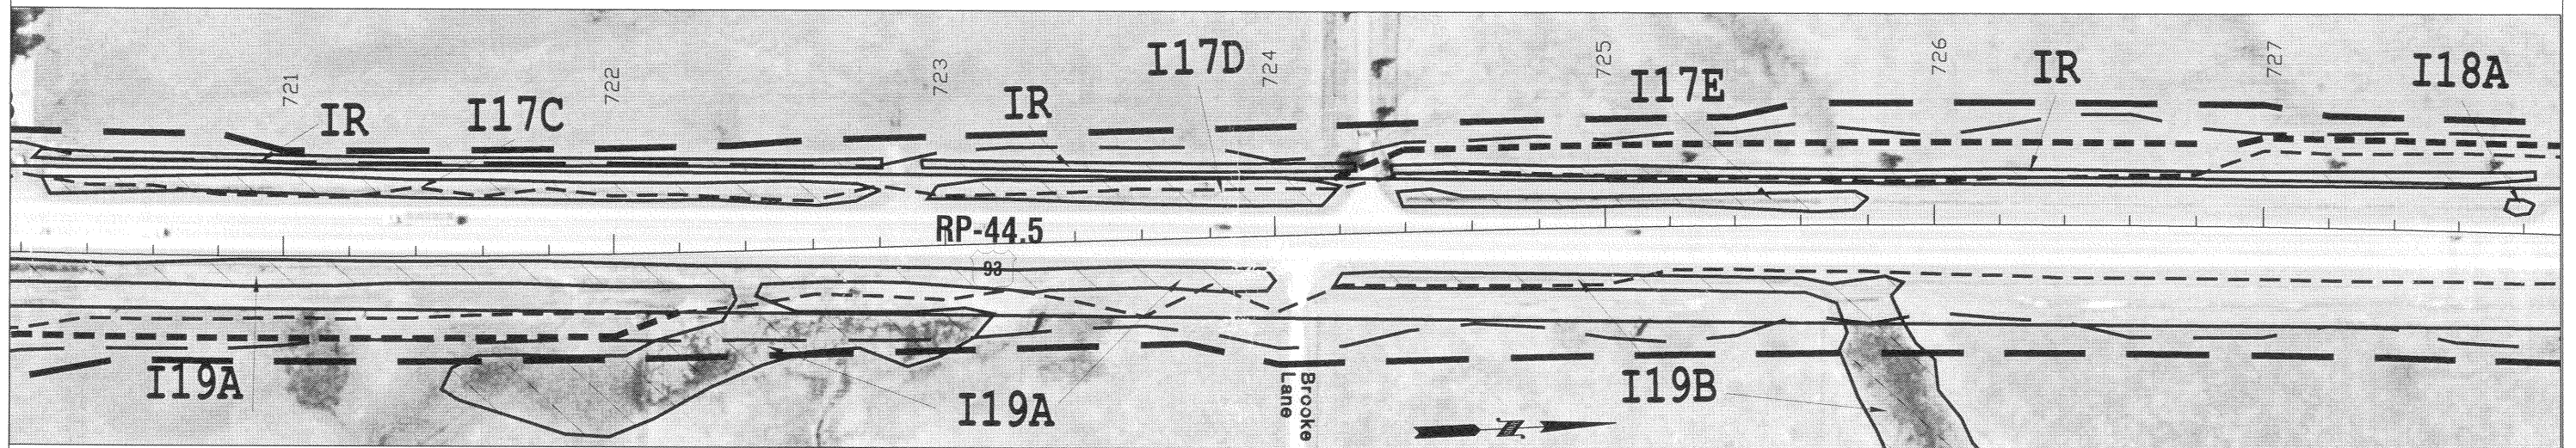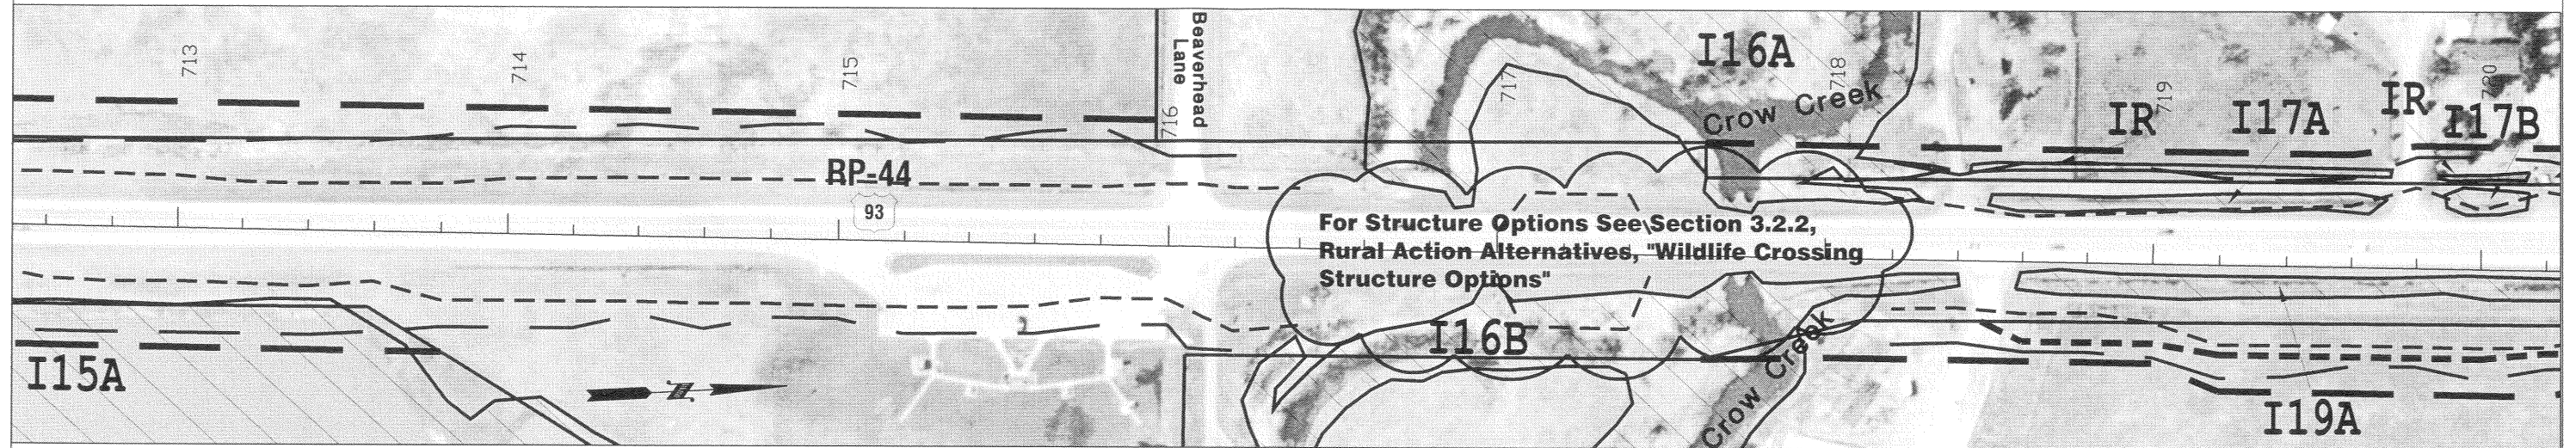

H30B Wetlands ID Number from Table 4.10-2, Characteristics of Wetlands



LEGEND

Existing ROW	—————
Widest Limits of Disturbance (ROW Boundary)	—————
Narrowest Limits of Disturbance (ROW Boundary)	—————
LIMITS OF CUT AND FILL	
WIDEST	—————
NARROWEST	—————

DATE:
DRAFT-AUG 2004
SHEET NUMBER
7 OF 11

US 93 NINEPIPE/RONAN SEIS
US 93 Ninepipe/Ronan Improvement Project



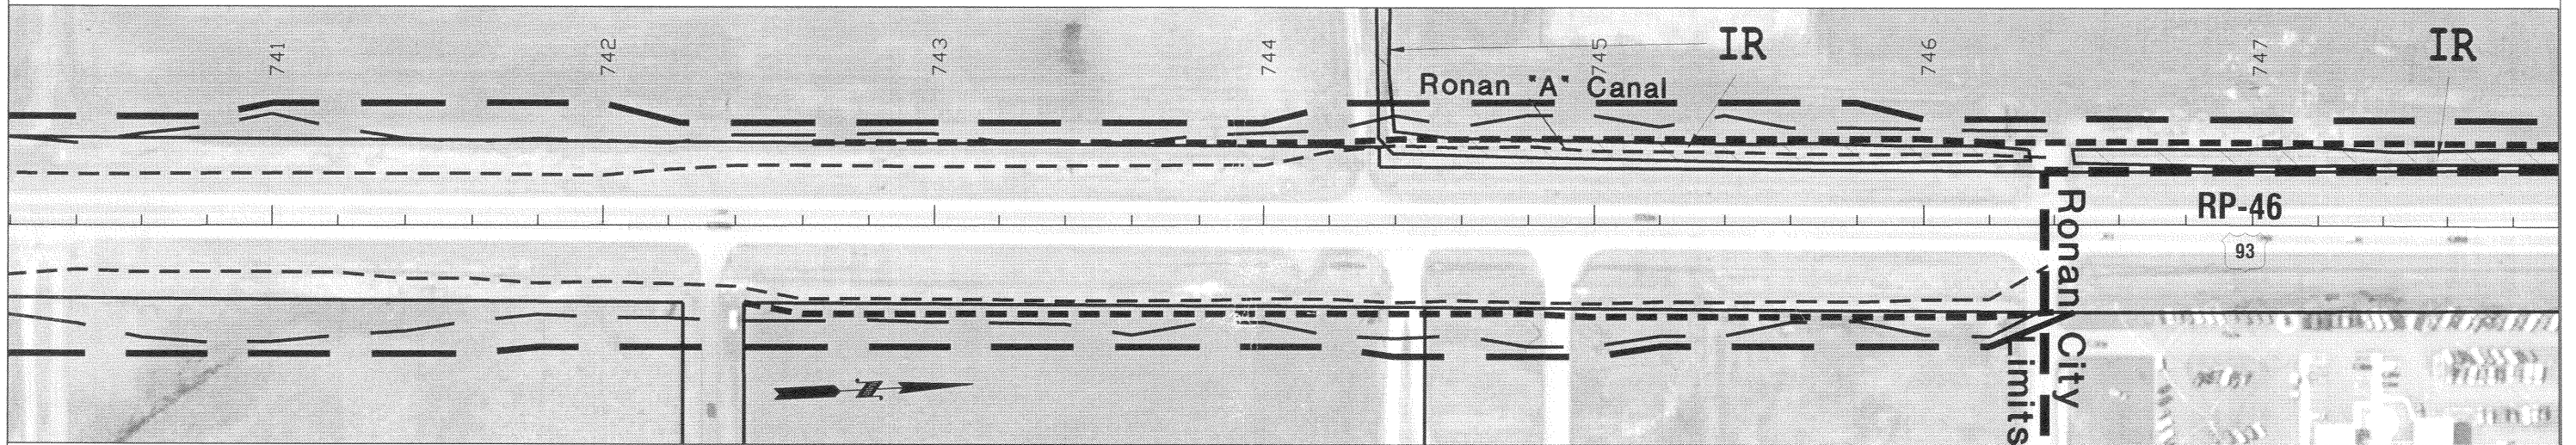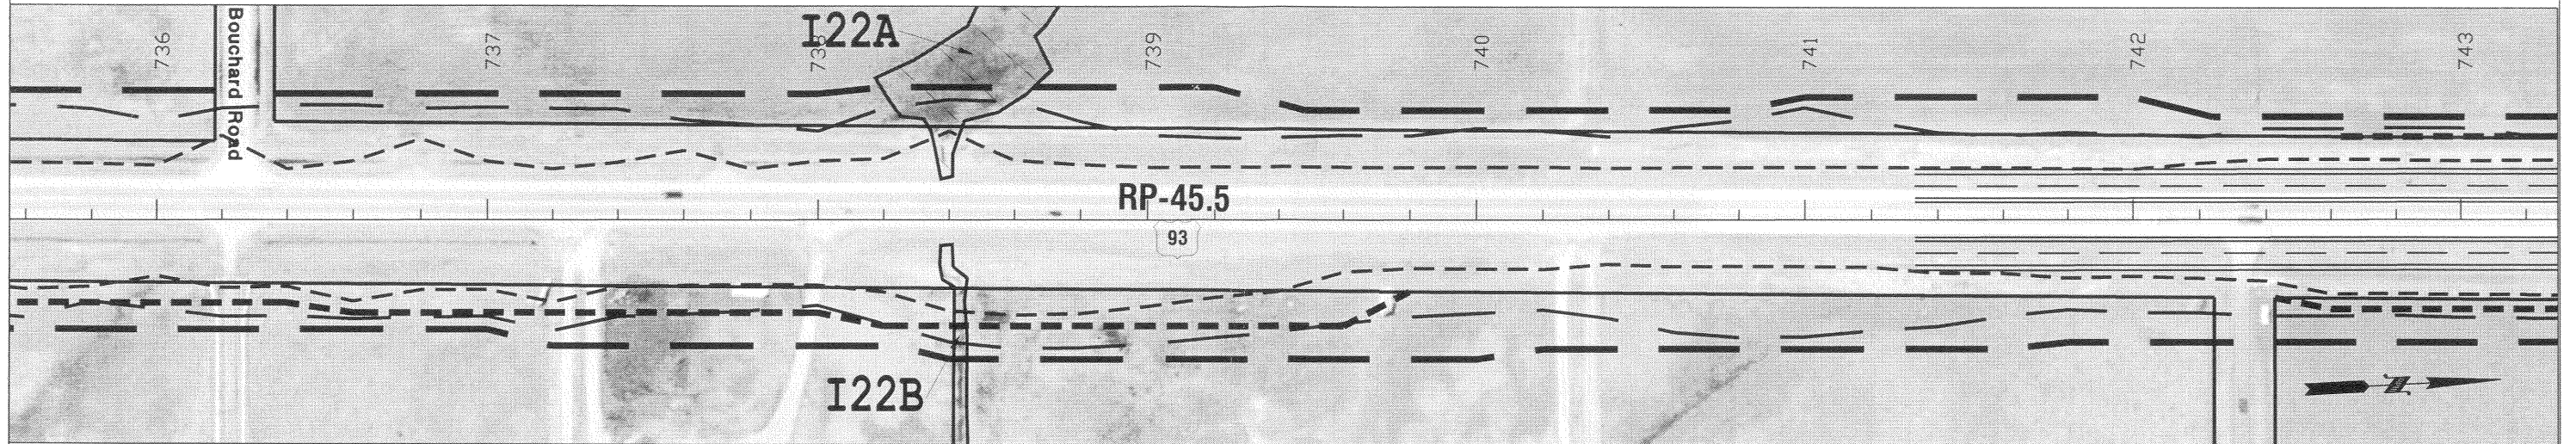


H30B


Wetlands ID Number from
Table 4.10-2, Characteristics of
Wetlands



RURAL LEGEND

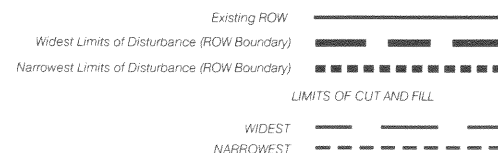

RONAN LEGEND

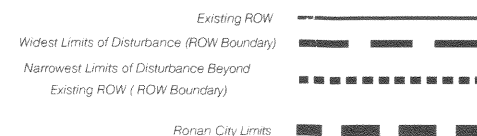


DATE:
DRAFT-AUG 2004
SHEET NUMBER
8 OF 11

US 93 NINEPIPE/RONAN SEIS


US 93 Ninepipe/Ronan Improvement Project



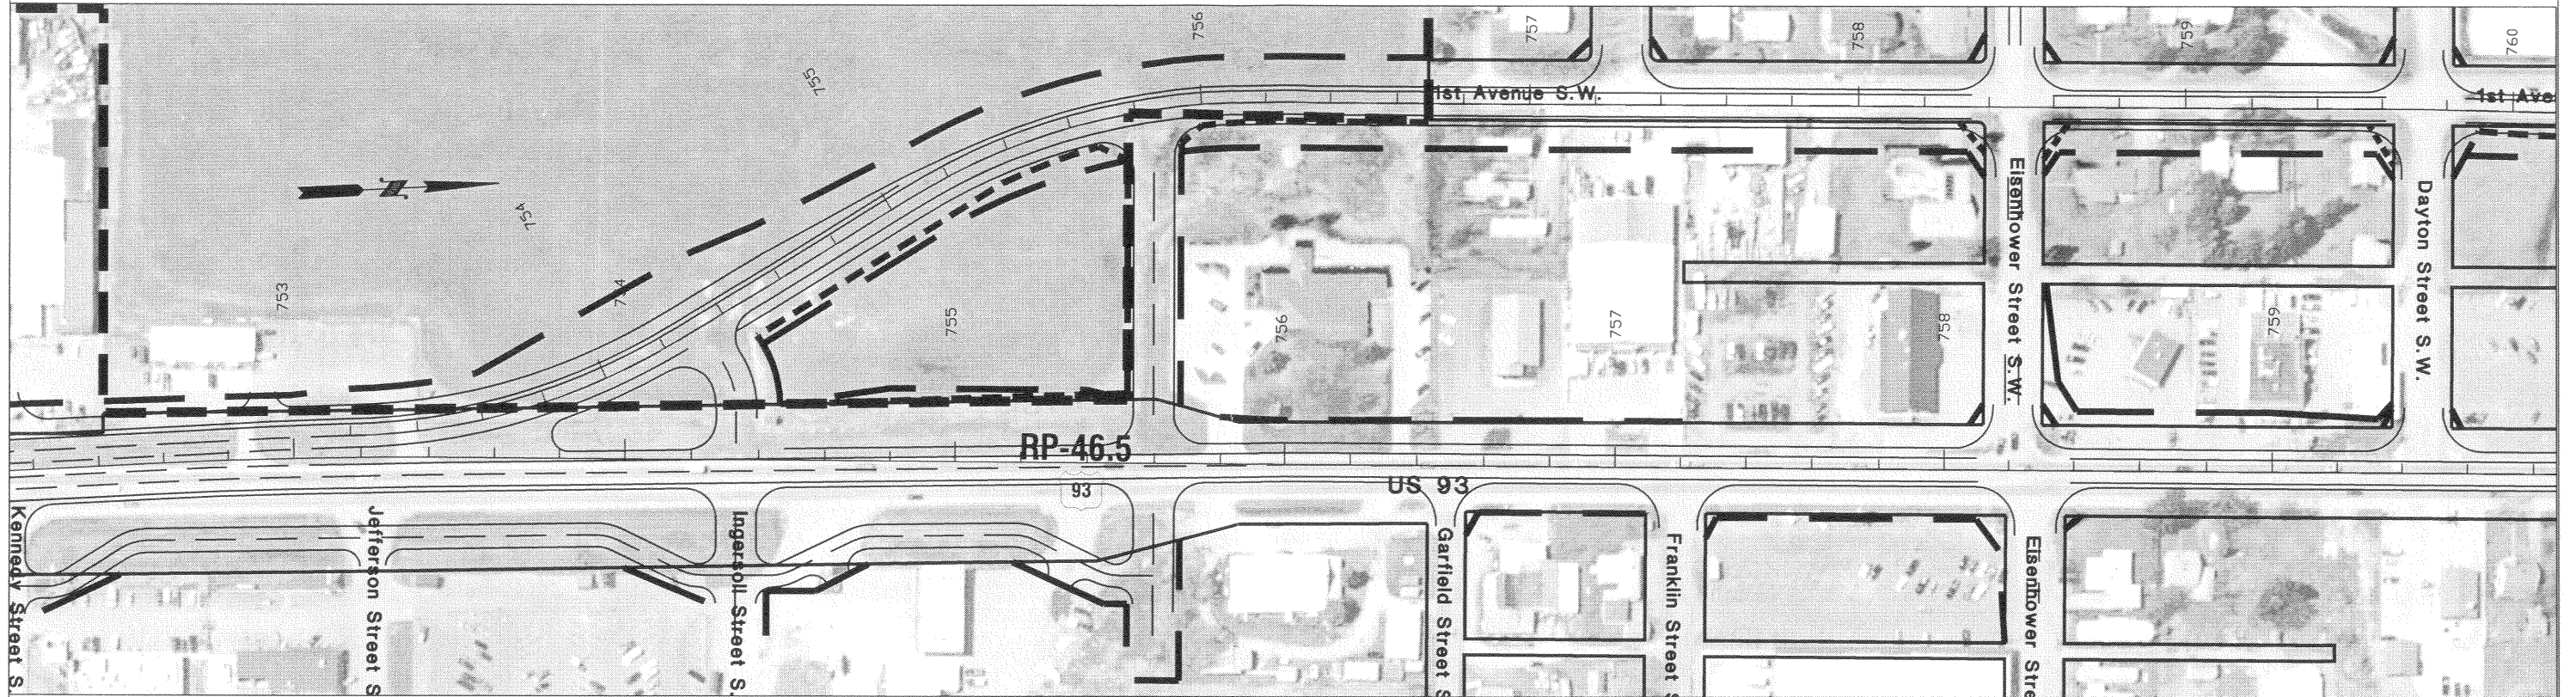

RONAN LEGEND

Existing ROW	
Widest Limits of Disturbance (ROW Boundary)	
Narrowest Limits of Disturbance Beyond	
Existing ROW (ROW Boundary)	
Ronan City Limits	


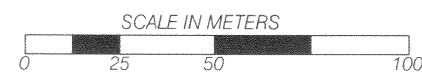


DATE
DRAFT-MAR 2004

SHEET NUMBER
9 OF 11

US 93 NINEPIPE/RONAN SEIS US 93 Ninepipe/Ronan Improvement Project



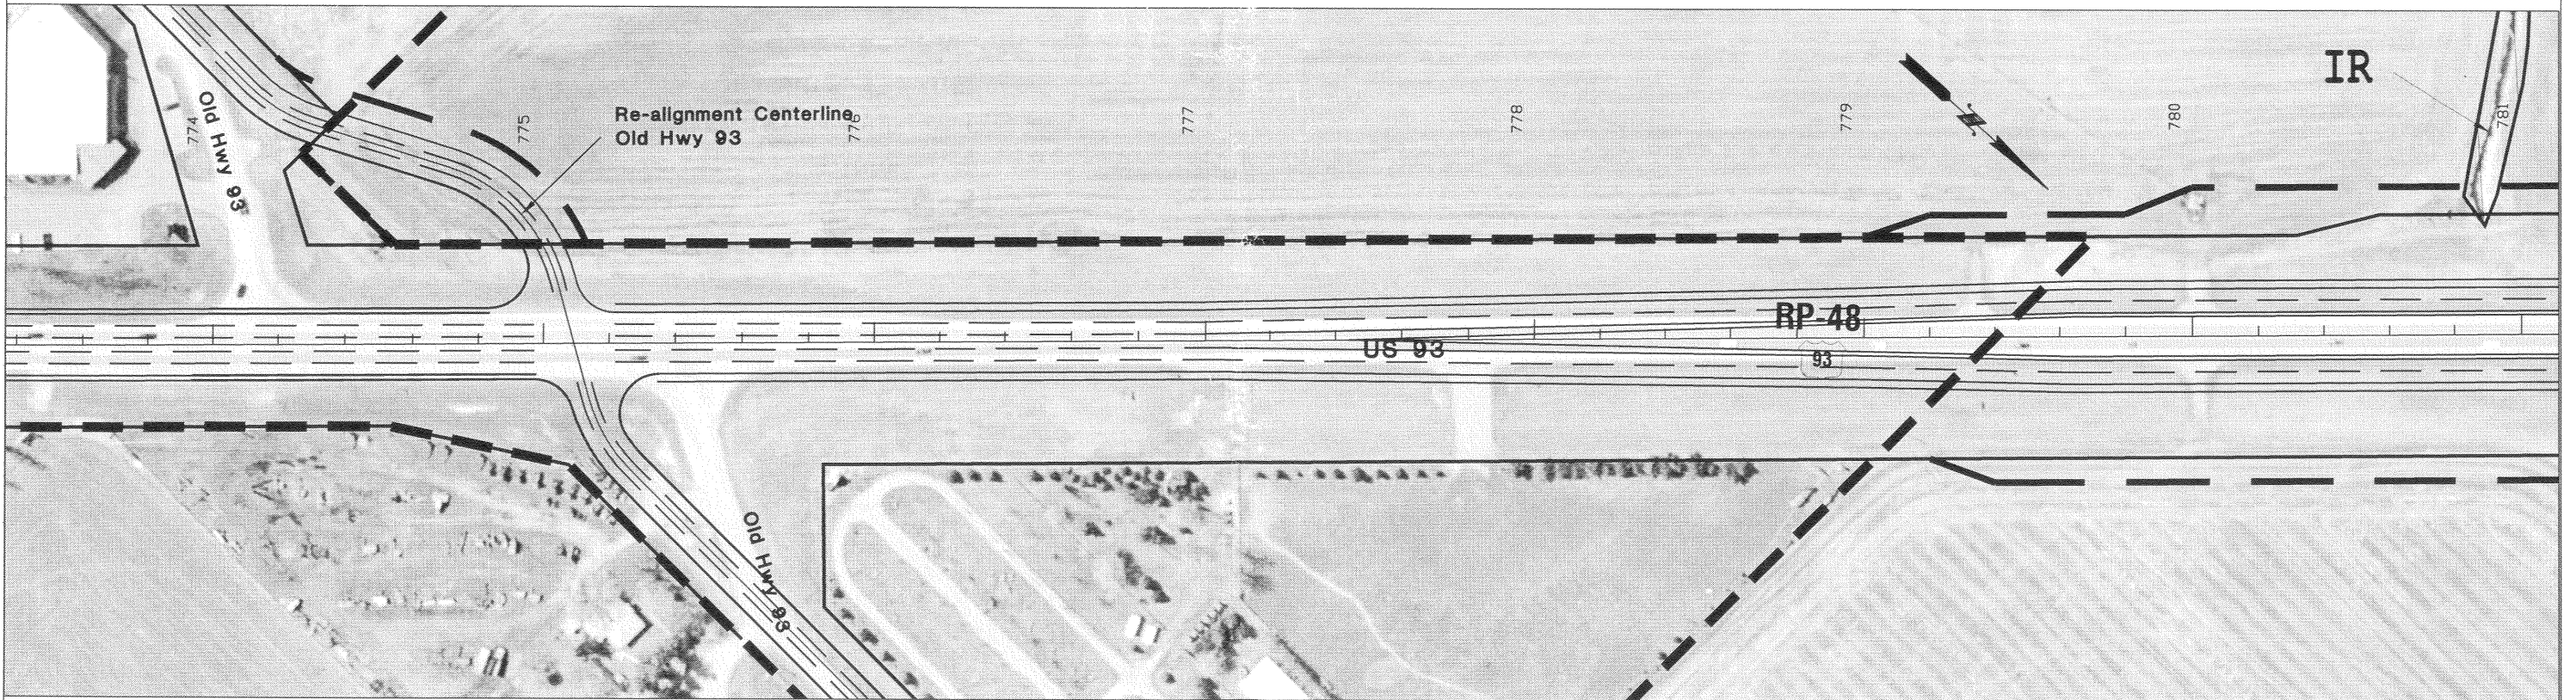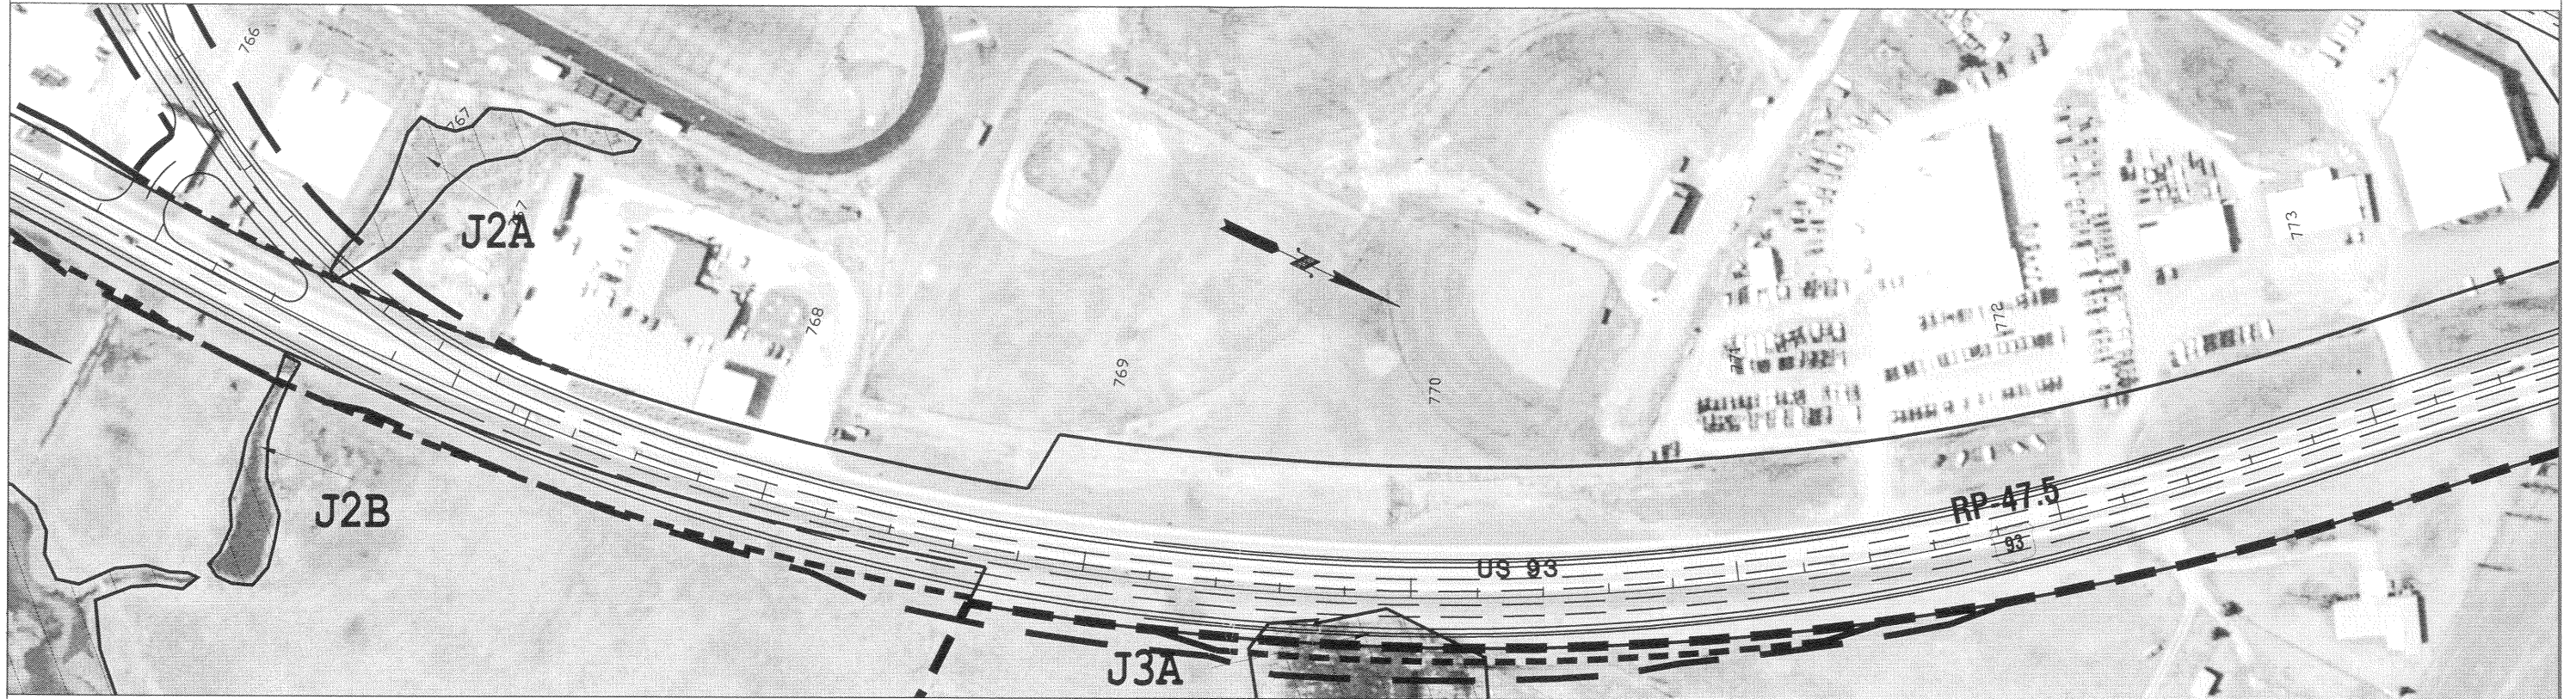

RONAN LEGEND

Ronan City Limits ————

Existing ROW
 Widest Limits of Disturbance (ROW Boundary)
 Narrowest Limits of Disturbance Beyond
 Existing ROW (ROW Boundary)

—————
 ————
 ————





DATE:
 DRAFT-MAR 2004
 SHEET NUMBER
 10 OF 11

US 93 NINEPIPE/RONAN SEIS

US 93 Ninepipe/Ronan Improvement Project



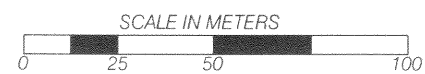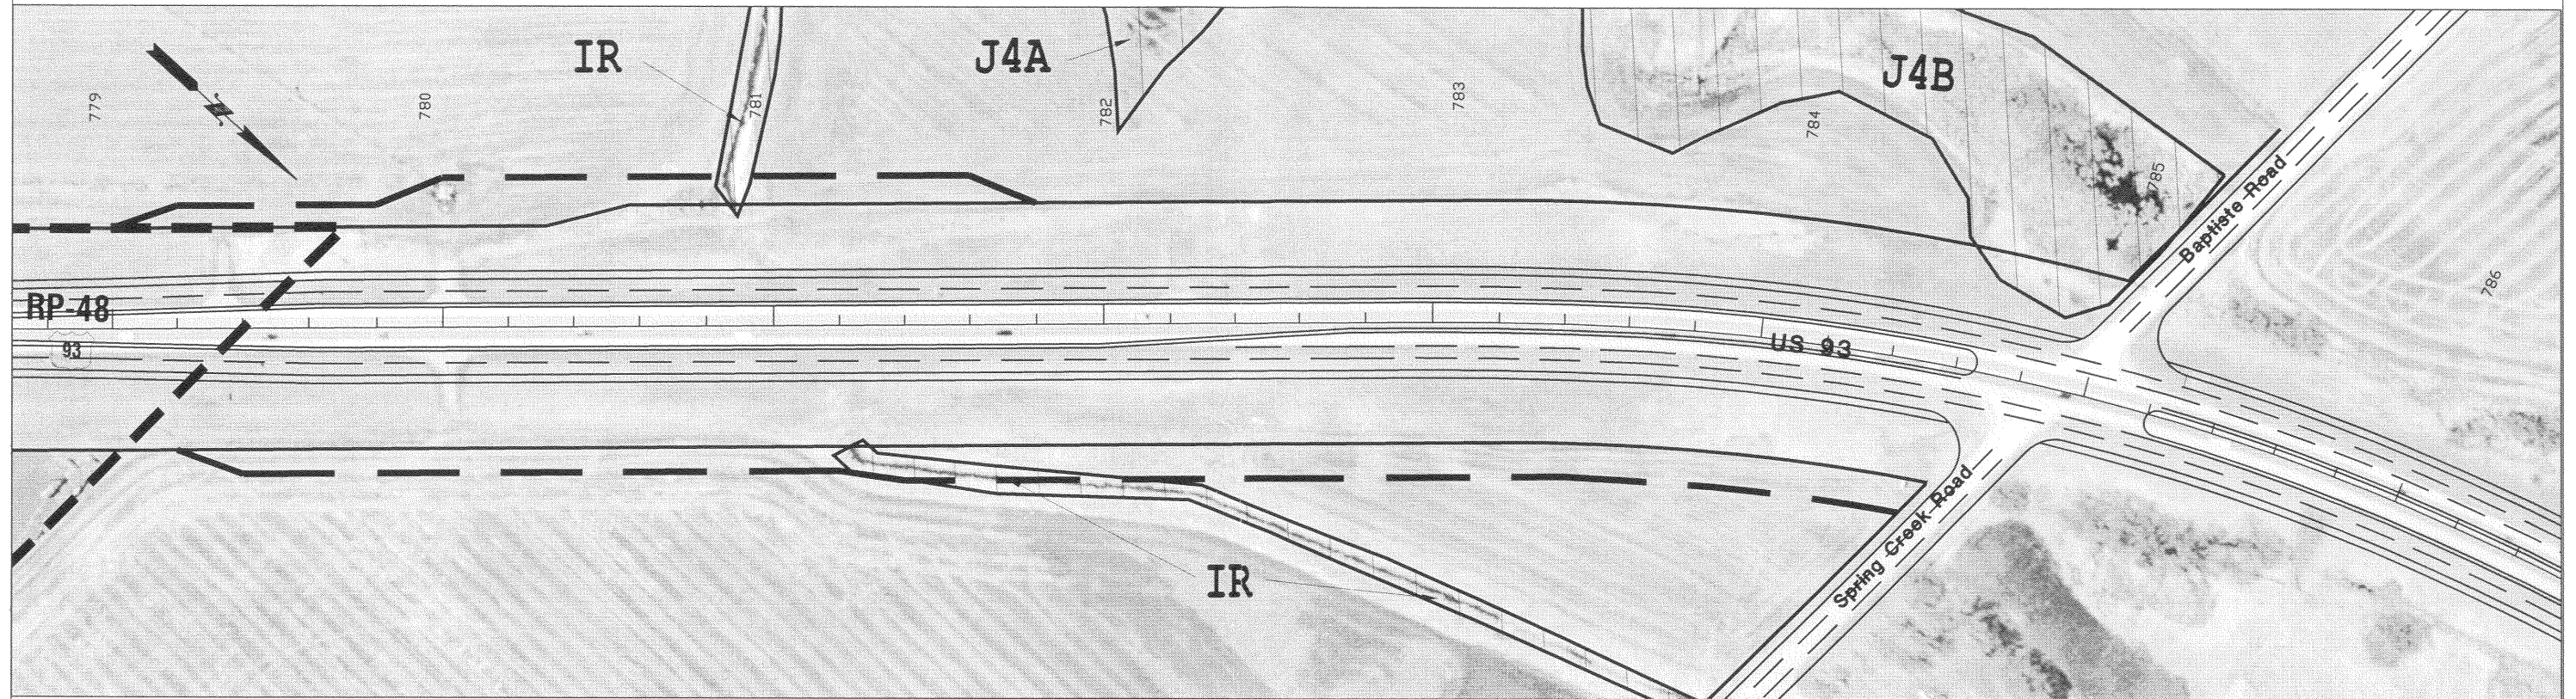

Ronan City Limits ■■■■■

LEGEND

Existing ROW ———
 Widest Limits of Disturbance (ROW Boundary) - - - - -
 Widest Limits of Cut and Fill - - - - -

DATE:
DRAFT-MAR 2004
 SHEET NUMBER
11 OF 11

US 93 NINEPIPE/RONAN SEIS
 US 93 Ninepipe/Ronan Improvement Project

